



SITE ID:
SITE ID NUMBER:
SITE ADDRESS:

GIBSON HILL
DN03447E
1499 GOLD RUN GULCH
BRECKENRIDGE, CO
39.4962783900, -106.0291620000
ANCHOR_PHASE 3 AWS3_CMP5 L600_CMP5

SHEET INDEX	
SHEET	DESCRIPTION
T1.0	COVER SHEET
T2.0	OVERALL SITE PLAN
T2.1	ENLARGED SITE PLAN
T3.0	EX. & NEW EQUIPMENT & ANTENNA LAYOUTS
T3.1	EX. & NEW ANTENNA LAYOUTS
T4.0	EX. & NEW ELEVATIONS
T5.0	EQUIPMENT DETAILS
T5.1	EQUIPMENT DETAILS
T5.2	EQUIPMENT DETAILS
T5.3	EQUIPMENT DETAILS
T5.4	EQUIPMENT DETAILS
T5.5	EQUIPMENT DETAILS
T6.0	CONFIGURATION KEYS
T6.1	RFDS CONFIGURATION DIAGRAM
GN1.0	GENERAL NOTES

SITE INFORMATION	PROJECT DESCRIPTION	PROJECT TEAM	DRIVING DIRECTIONS
<div><div>SITE INFORMATION</div><div><div>SITE NAME:</div><div>GIBSON HILL</div><div>SITE ID:</div><div>DN03447E</div><div>SITE ADDRESS:</div><div>1499 GOLD RUN GULCH BRECKENRIDGE, CO</div></div><div><div>COUNTY:</div><div>SUMMIT COUNTY</div><div>JURISDICTION:</div><div>SUMMIT COUNTY</div><div>ASSESSOR'S PARCEL #</div><div>1973-27-1-02-007</div><div>LATITUDE:</div><div>39.4962783900</div><div>LONGITUDE:</div><div>-106.0291620000</div></div><div><div>STRUCTURE TYPE:</div><div>GUYED TOWER</div><div>STRUCTURE HEIGHT:</div><div>170'-0"±</div></div><div><div>POWER PROVIDER:</div><div>XCEL ENERGY 303.571.7511 ATTN: CUSTOMER SERVICE</div></div><div><div>TECO PROVIDER:</div><div>CENTURY LINK PH: 303.343.0861 ATTN: CUSTOMER SERVICE</div></div></div>	<div><div>MODIFICATION OF AN EXISTING "NON-INHABITABLE" T-MOBILE TELECOMMUNICATIONS SITE CONSISTING OF:</div><div><div>REMOVING</div><div><ul style="list-style-type: none">(3) EXISTING SECTOR FRAMES(6) EXISTING ANTENNAS(6) RRU'S(3) EXISTING SYSTEM MODULES</div></div><div><div>INSTALLING</div><div><ul style="list-style-type: none">(3) NEW SECTOR FRAMES(6) NEW ANTENNAS(6) NEW RRU'S(1) NEW EQUIPMENT RACK(1) NEW SYSTEM MODULES(2) NEW AMIA MODULES</div></div><div><div>ON AN EXISTING SELF SUPPORT TOWER WITHIN THE EXISTING LEASE AREA.</div></div><div><div>INSTALLATION IS UNMANNED AND NOT FOR HUMAN HABITATION PUBLIC ACCESS IS RESTRICTED A.D.A. ACCESSIBILITY NOT REQUIRED.</div></div></div>	<div><div>PROPERTY OWNER:</div><div>ECHO PROPERTIES OWNER P.O. BOX 610 LITTLETON, CO 80160</div><div><div>APPLICANT</div><div>T-MOBILE 18400 E. 22ND AVE. AURORA, CO 80011</div><div><div>SITE ACQUISITION CONSULTANT</div><div>INSITE INC. 15660 MIDWEST RD. SUITE 140 OAKBROOK TERRACE, IL 60181 CHARLIE AUGELLO PH: 720.236.9199 E-MAIL: AUGELLO@INSITE-INC.COM</div><div><div>A&E PROJECT MANAGER</div><div>INSITE INC. 15660 MIDWEST RD. SUITE 140 OAKBROOK TERRACE, IL 60181 GARY WATTS PH: 303.815.8296 E-MAIL: WATTS@INSITE-INC.COM</div><div><div>TOWER OWNER</div><div>VERTICAL BRIDGE 750 PARK OF COMMERCE DR #200, BOCA RATON, FL 33487 PH: (561) 948-6367</div></div></div></div></div></div>	<div><div>FROM T-MOBILE OFFICE 18400 E. 22ND AVE:</div><div>HEAD EAST ON E. 22ND AVE. TOWARDS TOWER RD. IN 197 FT. TURN LEFT AT THE FIRST CROSS STREET ONTO TOWER RD. IN .8 MI. USE THE LEFT 2 LANES TO TURN LEFT TO MERGE ONTO I-70 W. IN .3 MI. MERGE ONTO I-70 W. IN 68.6 MI. TAKE EXIT 216 FOR US-6 W. TOWARDS LOVELAND PASS. IN 0.3 MI. CONTINUE ONTO US-6 W. IN 15.9 MI. TURN LEFT ONTO CO-9 S. IN 3.0 MI. TAKE THE 2ND EXIT AT THE TRAFFIC CIRCLE TO STAY ON CO-9 S. IN 2.2 MI. TURN LEFT ONTO HURON RD. IN 0.4 MI. CONTINUE STRAIGHT ONTO FOREST HILLS DR. IN 1.6 MI. CONTINUE ONTO GOLD RUN RD./ GOLD RUN GULCH. IN 0.4 MI. TURN LEFT TO STAY ON GOLF RUN RD./ GOLD RUN GULCH RD. IN 0.5 MI. SLIGHT LEFT ONTO SUNBURST LN.</div><div><div>ESTIMATED DISTANCE:</div><div>99.2 MILES</div><div>ESTIMATED TIME:</div><div>2 HOURS 19 MINUTES</div></div></div>
APPLICABLE CODES	VICINITY MAP	AREA PHOTO	REFERENCE DOCUMENTS
<div><div>ALL CONSTRUCTION, ALTERATION, OR DEMOLITION SHALL BE PERFORMED AND MATERIALS INSTALLED IN ACCORDANCE WITH THE CURRENT EDITIONS OF THE FOLLOWING CODES AS ADOPTED BY THE LOCAL GOVERNING AUTHORITIES TO INCLUDE COMPLIANCE WITH THE LATEST FEDERAL STATE, AND LOCAL AMENDMENTS, REGULATIONS AND ORDINANCES.</div><div><div>GOVERNING CODES AS APPLICABLE:</div><div>IBC 2012, IRC 2012, IMC 2012, IPC 2012, IFGC 2012, IECC 2012, NEC 2017</div></div><div><div><div>811</div><div>Know what's below. Call before you dig.</div></div><div><div>MANDATORY: CONTRACTOR TO CALL TO VERIFY UTILITIES, AT LEAST TWO WORKING DAYS PRIOR TO DIGGING. BEFORE YOU DIG, CALL: 1-800-922-1987 HTTP://CALL811.COM/MAP-PAGE/COLORADO</div><div><div>THE INFORMATION CONTAINED IN THIS SET OF DOCUMENTS IS PROPRIETARY BY NATURE. ANY USE OR DISCLOSURE OTHER THAN THAT WHICH RELATES TO T-MOBILE SERVICES IS STRICTLY PROHIBITED.</div></div></div></div></div>	<div><div></div></div>	<div><div></div></div>	<div><div>DOCUMENT NAME</div><div>DATE</div><div><div>RFDS</div><div>4/6/19</div></div><div><div>EX. CONSTRUCTION DRAWINGS, INFINIGY</div><div>5/9/17</div></div></div> <div><div>THIS WORK WAS PREPARED BY MYSELF OR UNDER MY SUPERVISION. CONSTRUCTION OF THIS PROJECT WILL BE UNDER MY OBSERVATION. ALL SCALES ARE SET FOR 11"x17"</div><div><div>SHEET TITLE:</div><div>COVER SHEET</div></div><div><div>SHEET NUMBER:</div><div>T1.0</div></div><div><div>DRAWN BY:</div><div>CHK BY:</div><div>APV BY:</div><div><div>GW</div><div>CA</div><div>CA</div></div></div></div>

PRESENTED BY:

T-Mobile

Insite inc.

Wireless Consulting Services

15660 MIDWEST RD. SUITE 140
OAKBROOK TERRACE, IL 60181

TeleMtn

ENGINEERING

SITE NAME:

GIBSON HILL

SITE ADDRESS:

1499 GOLD RUN GULCH
BRECKENRIDGE, CO

SITE COUNTY:

SUMMIT COUNTY

SITE ID:

DN03447E


REVISIONS

Rev.	Date:	Description:	By:
0	07.24.20	PRELIM.	GW
1			
2			
3			
4			
5			
6			
7			

STAMPING SIGNATURE:

C:\Users\Gary Watts\Insite, Inc\TMO DENVER - Documents\DN03447E\Anchor-L600\A&E\CAD\DN03447E.A and E.CDs\L600.dwg PLOT DATE: 7/24/2020 BY: Gary Watts

NOTE: NOT ALL TREES ARE BEING SHOWN FOR CLARITY.

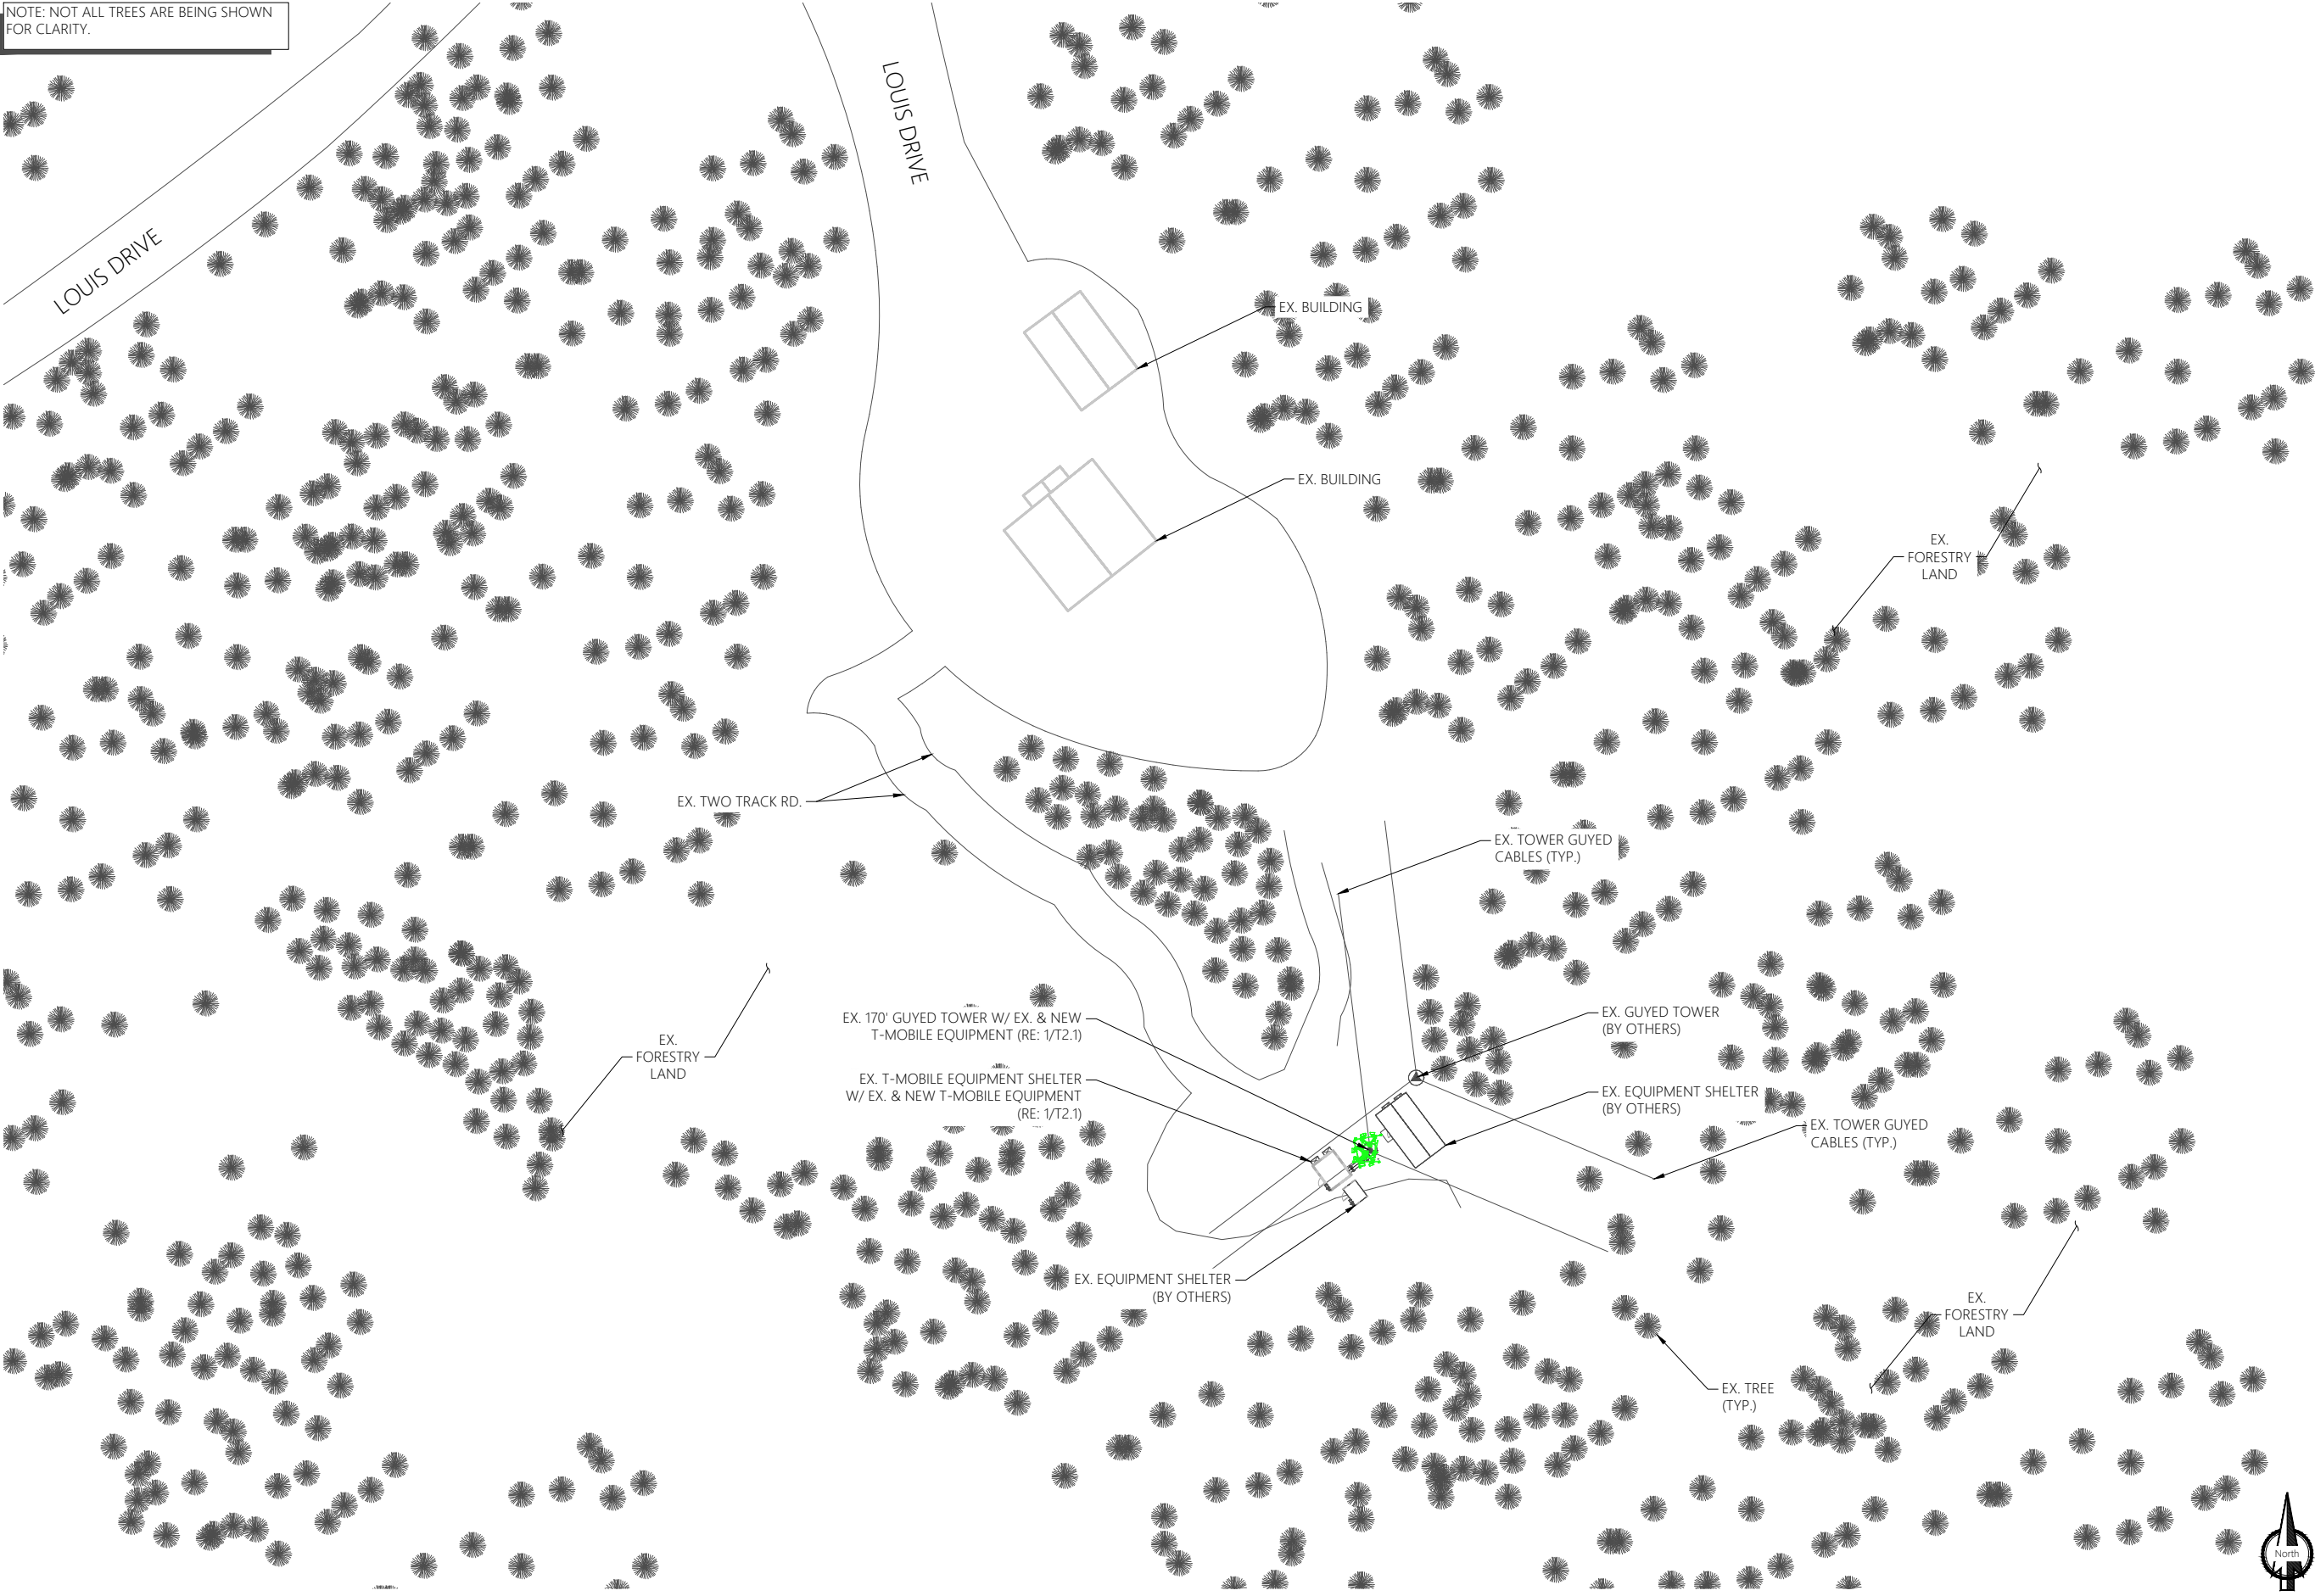

1 OVERALL SITE PLAN

0' 30' 60' 120'
SCALE: 1/64" = 1'-0" (11 X 17) - SCALE: 1/128" = 1'-0" (22 X 34)

PRESENTED BY:

T-Mobile

Insite inc.
Wireless Consulting Services
15660 MIDWEST RD. SUITE 140
OAKBROOK TERRACE, IL 60181



SITE NAME:

GIBSON HILL

SITE ADDRESS:

1499 GOLD RUN GULCH
BRECKENRIDGE, CO

SITE COUNTY:

SUMMIT COUNTY

SITE ID:

DN03447E

REVISIONS

Rev.	Date:	Description:	By:
0	07.24.20	PRELIM.	GW
1			
2			
3			
4			
5			
6			
7			

STAMPING SIGNATURE:

THIS WORK WAS PREPARED BY MYSELF OR UNDER MY SUPERVISION.
CONSTRUCTION OF THIS PROJECT WILL BE UNDER MY OBSERVATION. ALL
SCALES ARE SET FOR 11"x17"

SHEET TITLE:


OVERALL SITE PLAN

SHEET NUMBER:

T2.0

DRAWN BY:	CHK BY:	APV BY:
GW	CA	CA

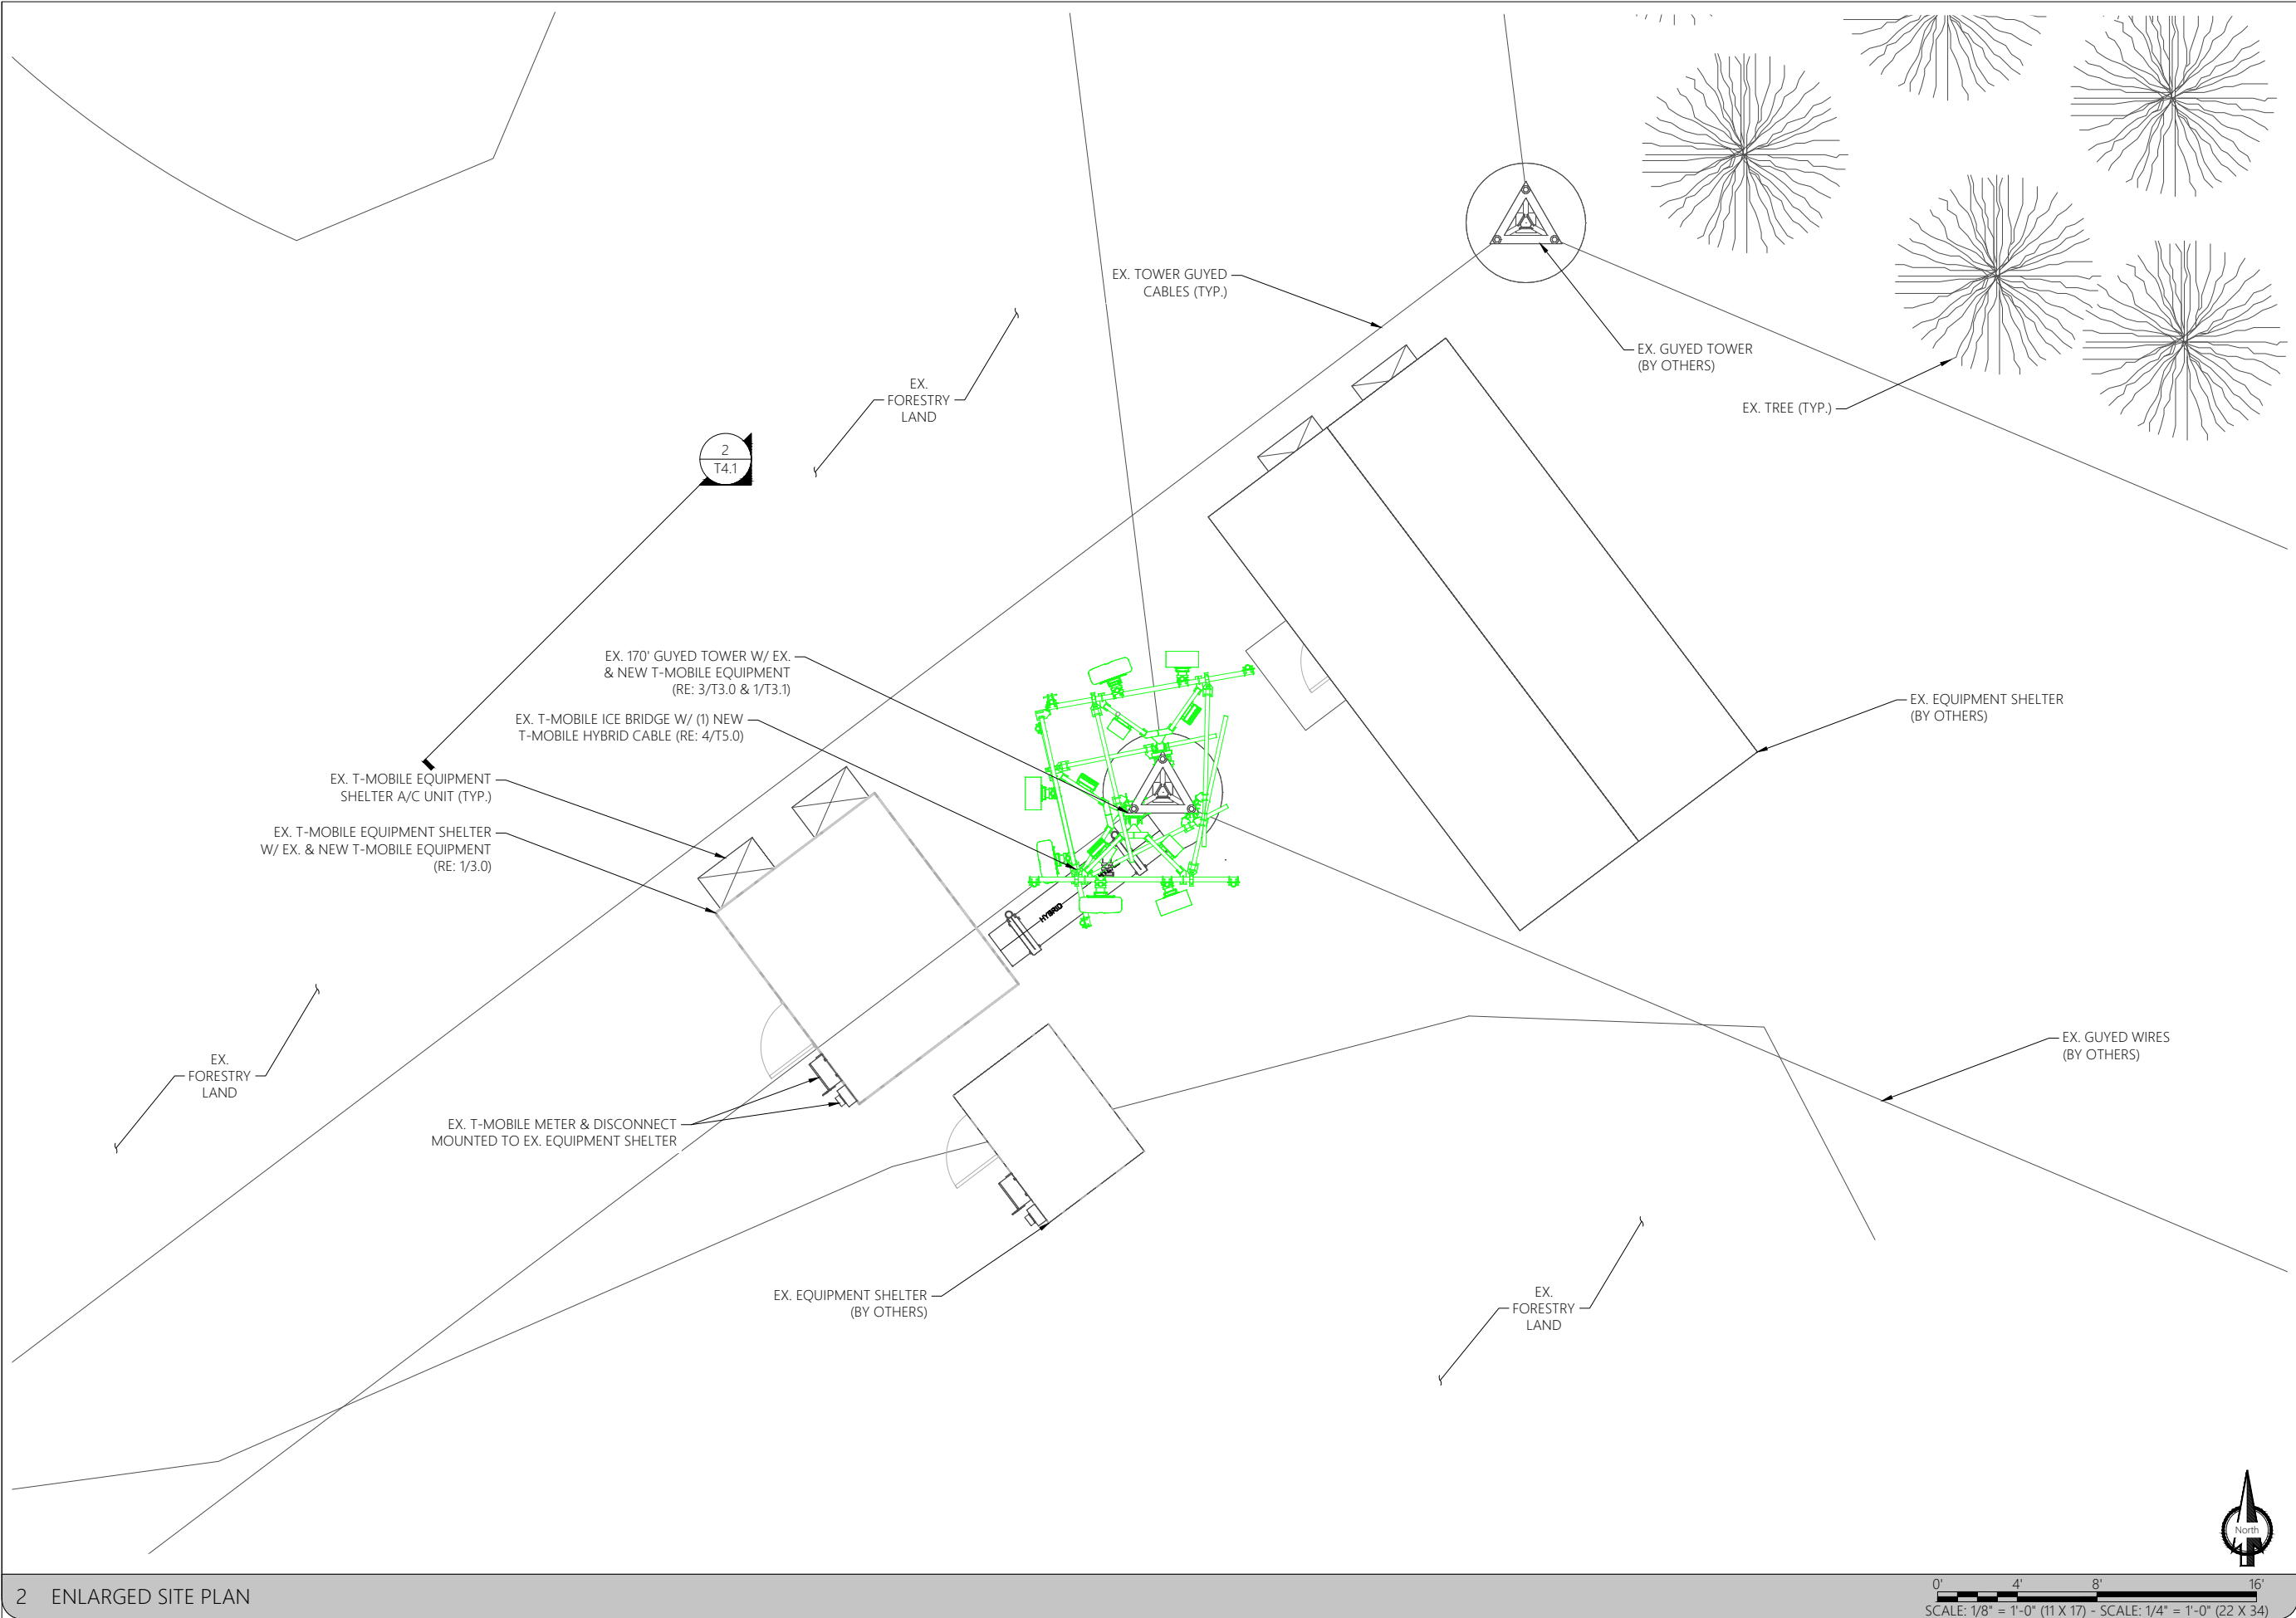


C:\Users\Gary Watts\Insite, Inc\TMO DENVER - Documents\DN03447E\Anchor-L600A&E\CAD\DN03447E.A and E.CDs\L600.dwg PLOT DATE: 7/24/2020 BY: Gary Watts



2 ENLARGED SITE PLAN

0' 4' 8' 16'
SCALE: 1/8" = 1'-0" (11 X 17) - SCALE: 1/4" = 1'-0" (22 X 34)

PRESENTED BY:



SITE NAME:

GIBSON HILL

SITE ADDRESS:

1499 GOLD RUN GULCH
BRECKENRIDGE, CO

SITE COUNTY:

SUMMIT COUNTY

SITE ID:

DN03447E

REVISIONS

Rev.	Date:	Description:	By:
0	07.24.20	PRELIM.	GW
1			
2			
3			
4			
5			
6			
7			

STAMPING SIGNATURE:

SHEET TITLE:


ENLARGED SITE PLAN

SHEET NUMBER:


T2.1

DRAWN BY:	CHK BY:	APV BY:
GW	CA	CA

C:\Users\Gary.Watts\Insite, Inc\TMO DENVER - Documents\DN03447E\Anchor-L600A&E\CAD\DN03447E.A and E.CDs_L600.dwg PLOT DATE: 7/24/2020 BY: Gary Watts

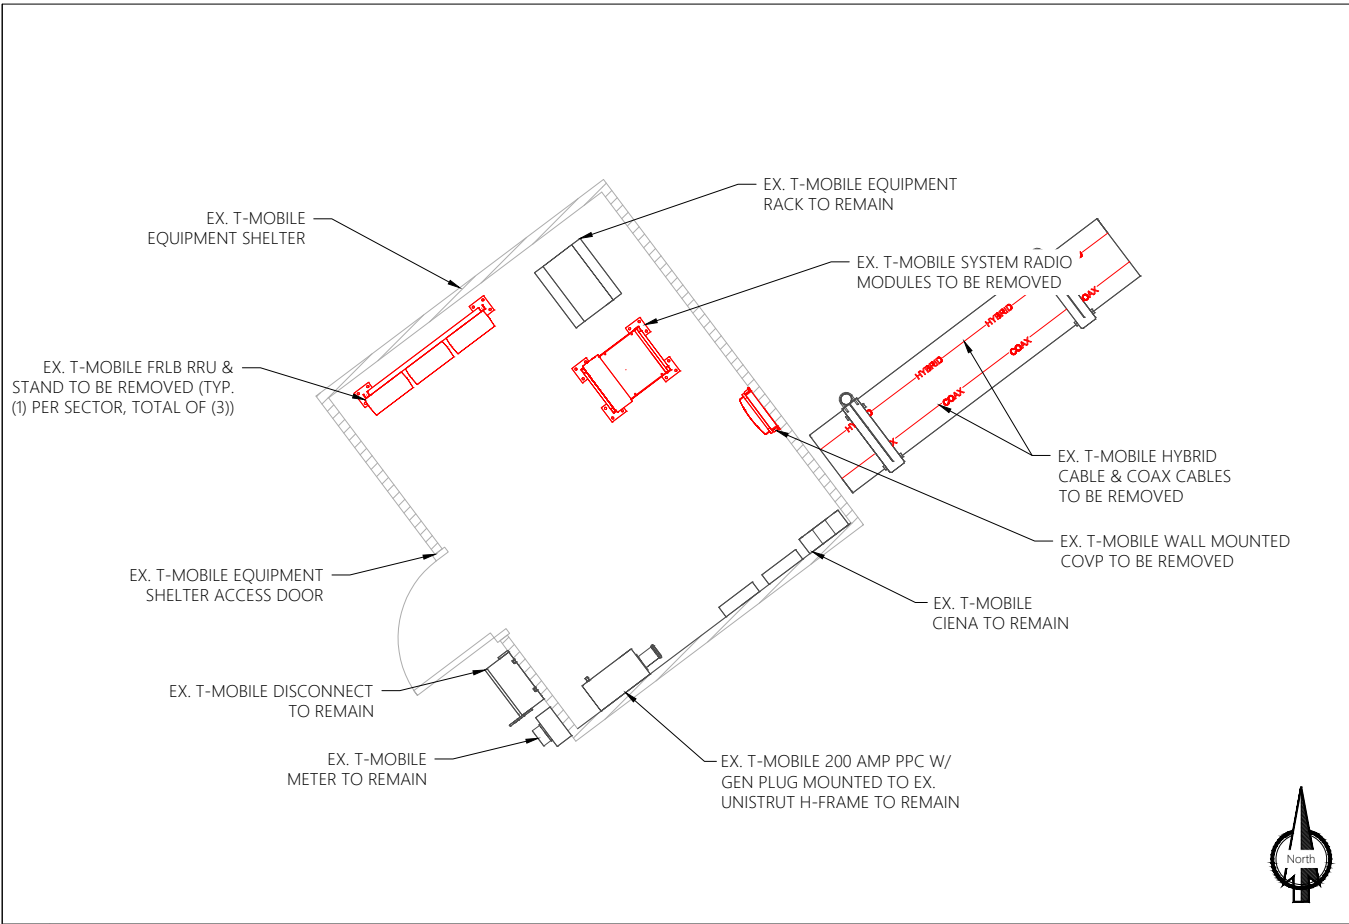


1 EX. EQUIPMENT LAYOUT

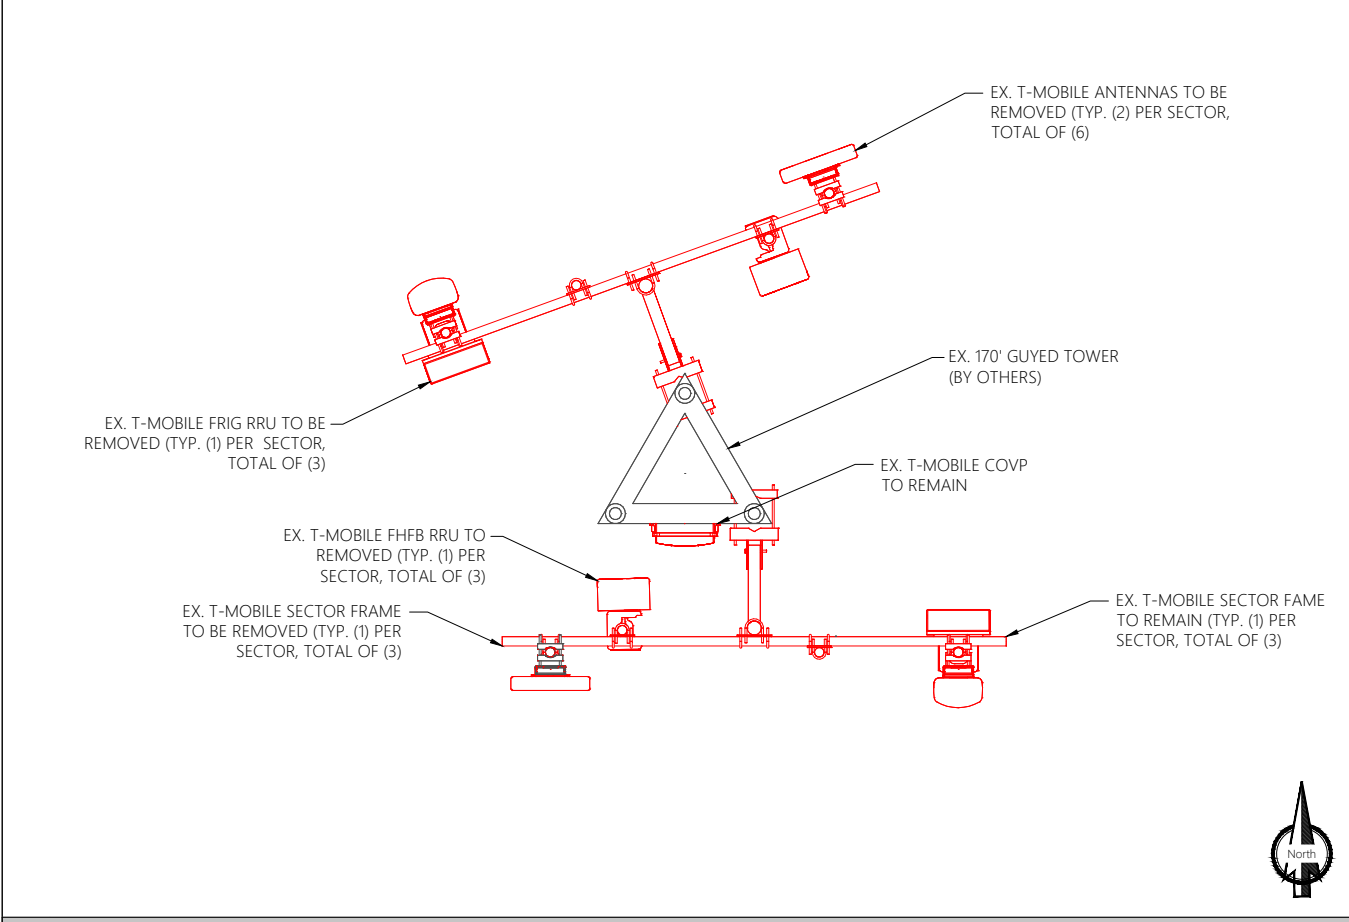


3 EX. ANTENNA LAYOUT @ 165'

NOTE:
1. FOR EQUIPMENT SCHEDULE SEE CONFIGURATION KEY ON T6.0.
2. CURRENT SITE IS CURRENTLY RUNNING ON 200 AMP SERVICE.
3. EX. 23" EQUIPMENT RACK TO BE DC POWERED BY NEW 600 AMP RACK

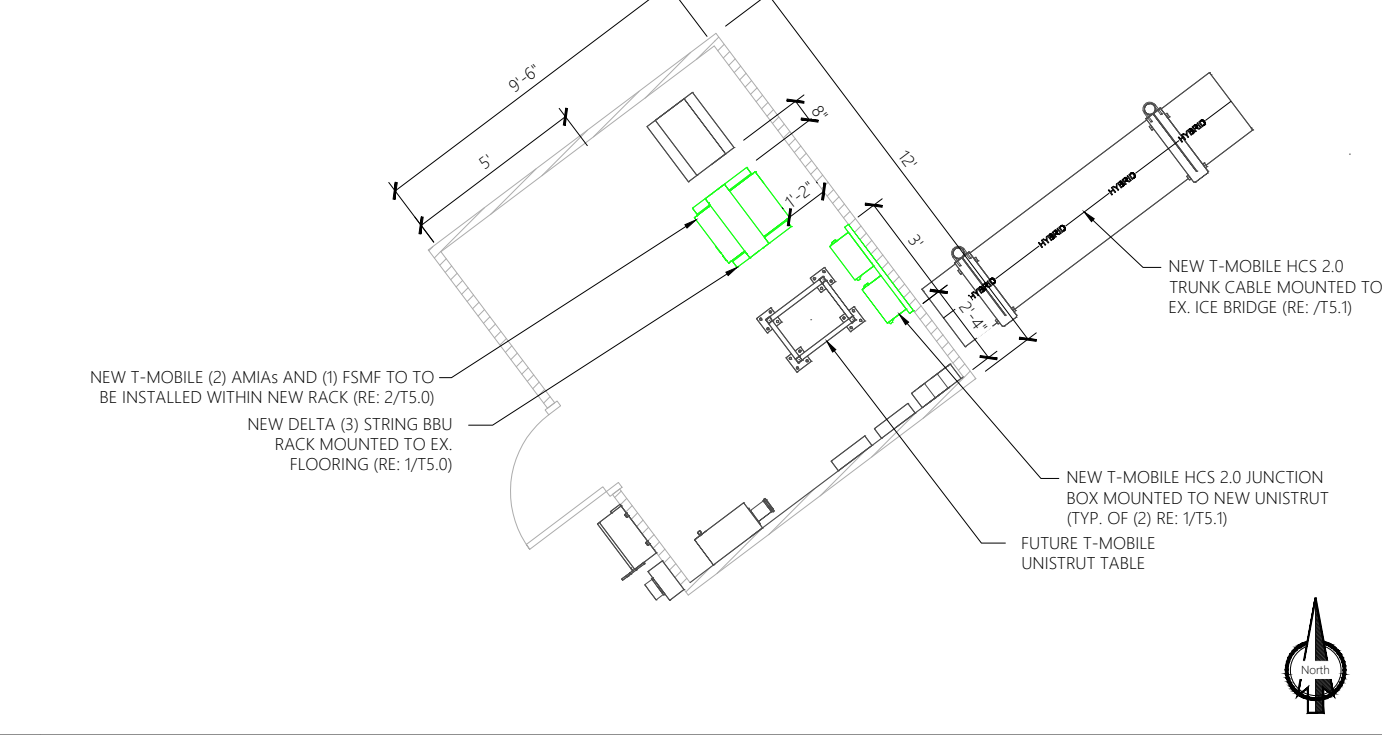

2 NEW EQUIPMENT LAYOUT

NOTE:
1. FOR ANTENNA SCHEDULE SEE CONFIGURATION KEY ON T6.0

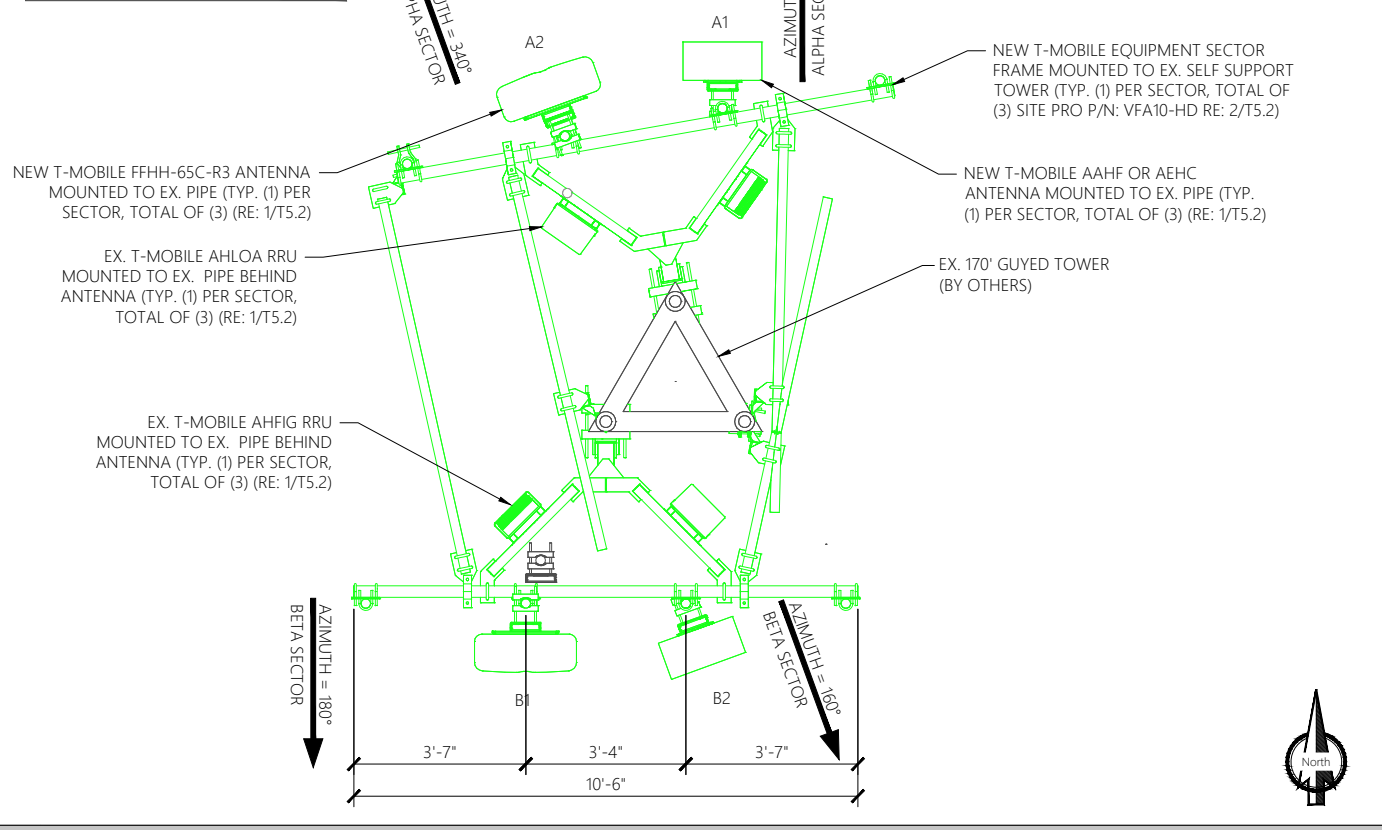

4 NEW ANTENNA LAYOUT @ 165'

PRESENTED BY:

T-Mobile

Insite inc.

Wireless Consulting Services

15660 MIDWEST RD. SUITE 140
OAKBROOK TERRACE, IL 60181

TeleMtn

ENGINEERING

SITE NAME:

GIBSON HILL

SITE ADDRESS:

1499 GOLD RUN GULCH
BRECKENRIDGE, CO

SITE COUNTY:

SUMMIT COUNTY

SITE ID:

DN03447E

REVISIONS

Rev.	Date:	Description:	By:
0	07.24.20	PRELIM.	GW
1			
2			
3			
4			
5			
6			
7			

STAMPING SIGNATURE:

THIS WORK WAS PREPARED BY MYSELF OR UNDER MY SUPERVISION.
CONSTRUCTION OF THIS PROJECT WILL BE UNDER MY OBSERVATION. ALL
SCALES ARE SET FOR 11"x17"

SHEET TITLE:


EX. & NEW EQUIPMENT
& ANTENNA LAYOUTS

SHEET NUMBER:

T3.0

DRAWN BY:	CHK BY:	APV BY:
GW	CA	CA


C:\Users\Gary Watts\Insite - Inc\TMO DENVER - Documents\DN03447E\Anchor-L600A&E\CAD\DN03447E.A and E.CDs\L600.dwg PLOT DATE: 7/24/2020 BY: Gary Watts

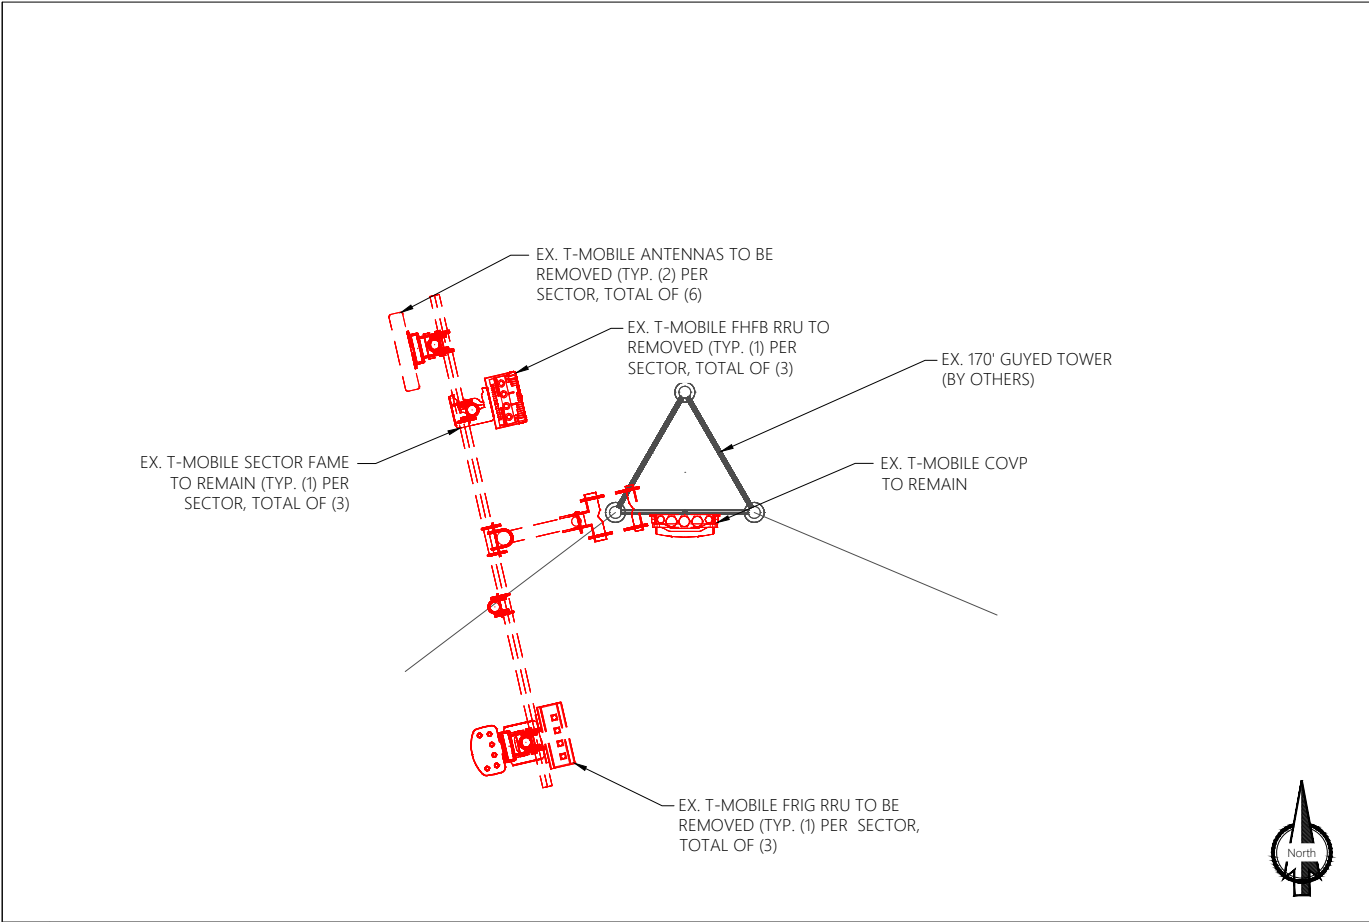

1 EX. ANTENNA LAYOUT @ 143'



3 NOT USED

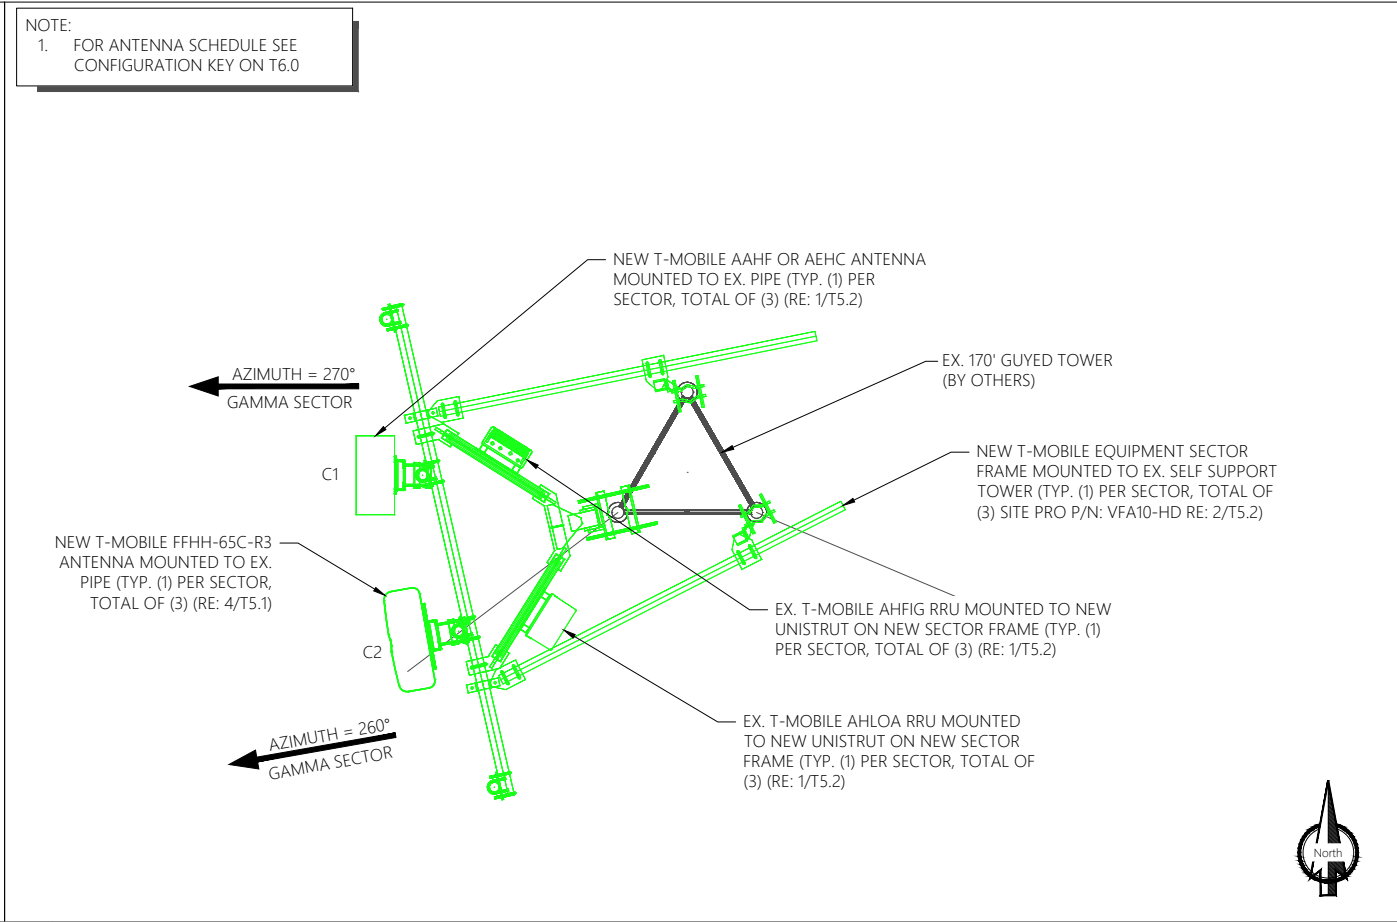

2 NEW ANTENNA LAYOUT @ 143'



4 NOT USED

PRESENTED BY:

T-Mobile

Insite inc.

Wireless Consulting Services

15660 MIDWEST RD. SUITE 140
OAKBROOK TERRACE, IL 60181

TeleMtn

ENGINEERING

SITE NAME:

GIBSON HILL

SITE ADDRESS:

1499 GOLD RUN GULCH
BRECKENRIDGE, CO

SITE COUNTY:

SUMMIT COUNTY

SITE ID:

DN03447E

REVISIONS

Rev.	Date:	Description:	By:
0	07.24.20	PRELIM.	GW
1			
2			
3			
4			
5			
6			
7			

STAMPING SIGNATURE:

THIS WORK WAS PREPARED BY MYSELF OR UNDER MY SUPERVISION.
CONSTRUCTION OF THIS PROJECT WILL BE UNDER MY OBSERVATION. ALL
SCALES ARE SET FOR 11"x17"

SHEET TITLE:



EX. & NEW ANTENNA
LAYOUTS

SHEET NUMBER:

T3.1

DRAWN BY:	CHK BY:	APV BY:
GW	CA	CA

C:\Users\Gary.Watts\Insite, Inc\TMO DENVER - Documents\DN03447E\Anchor-L600\A&E\CAD\DN03447E.A and E_CDs_L600.dwg PLOT DATE: 7/24/2020 BY: Gary Watts

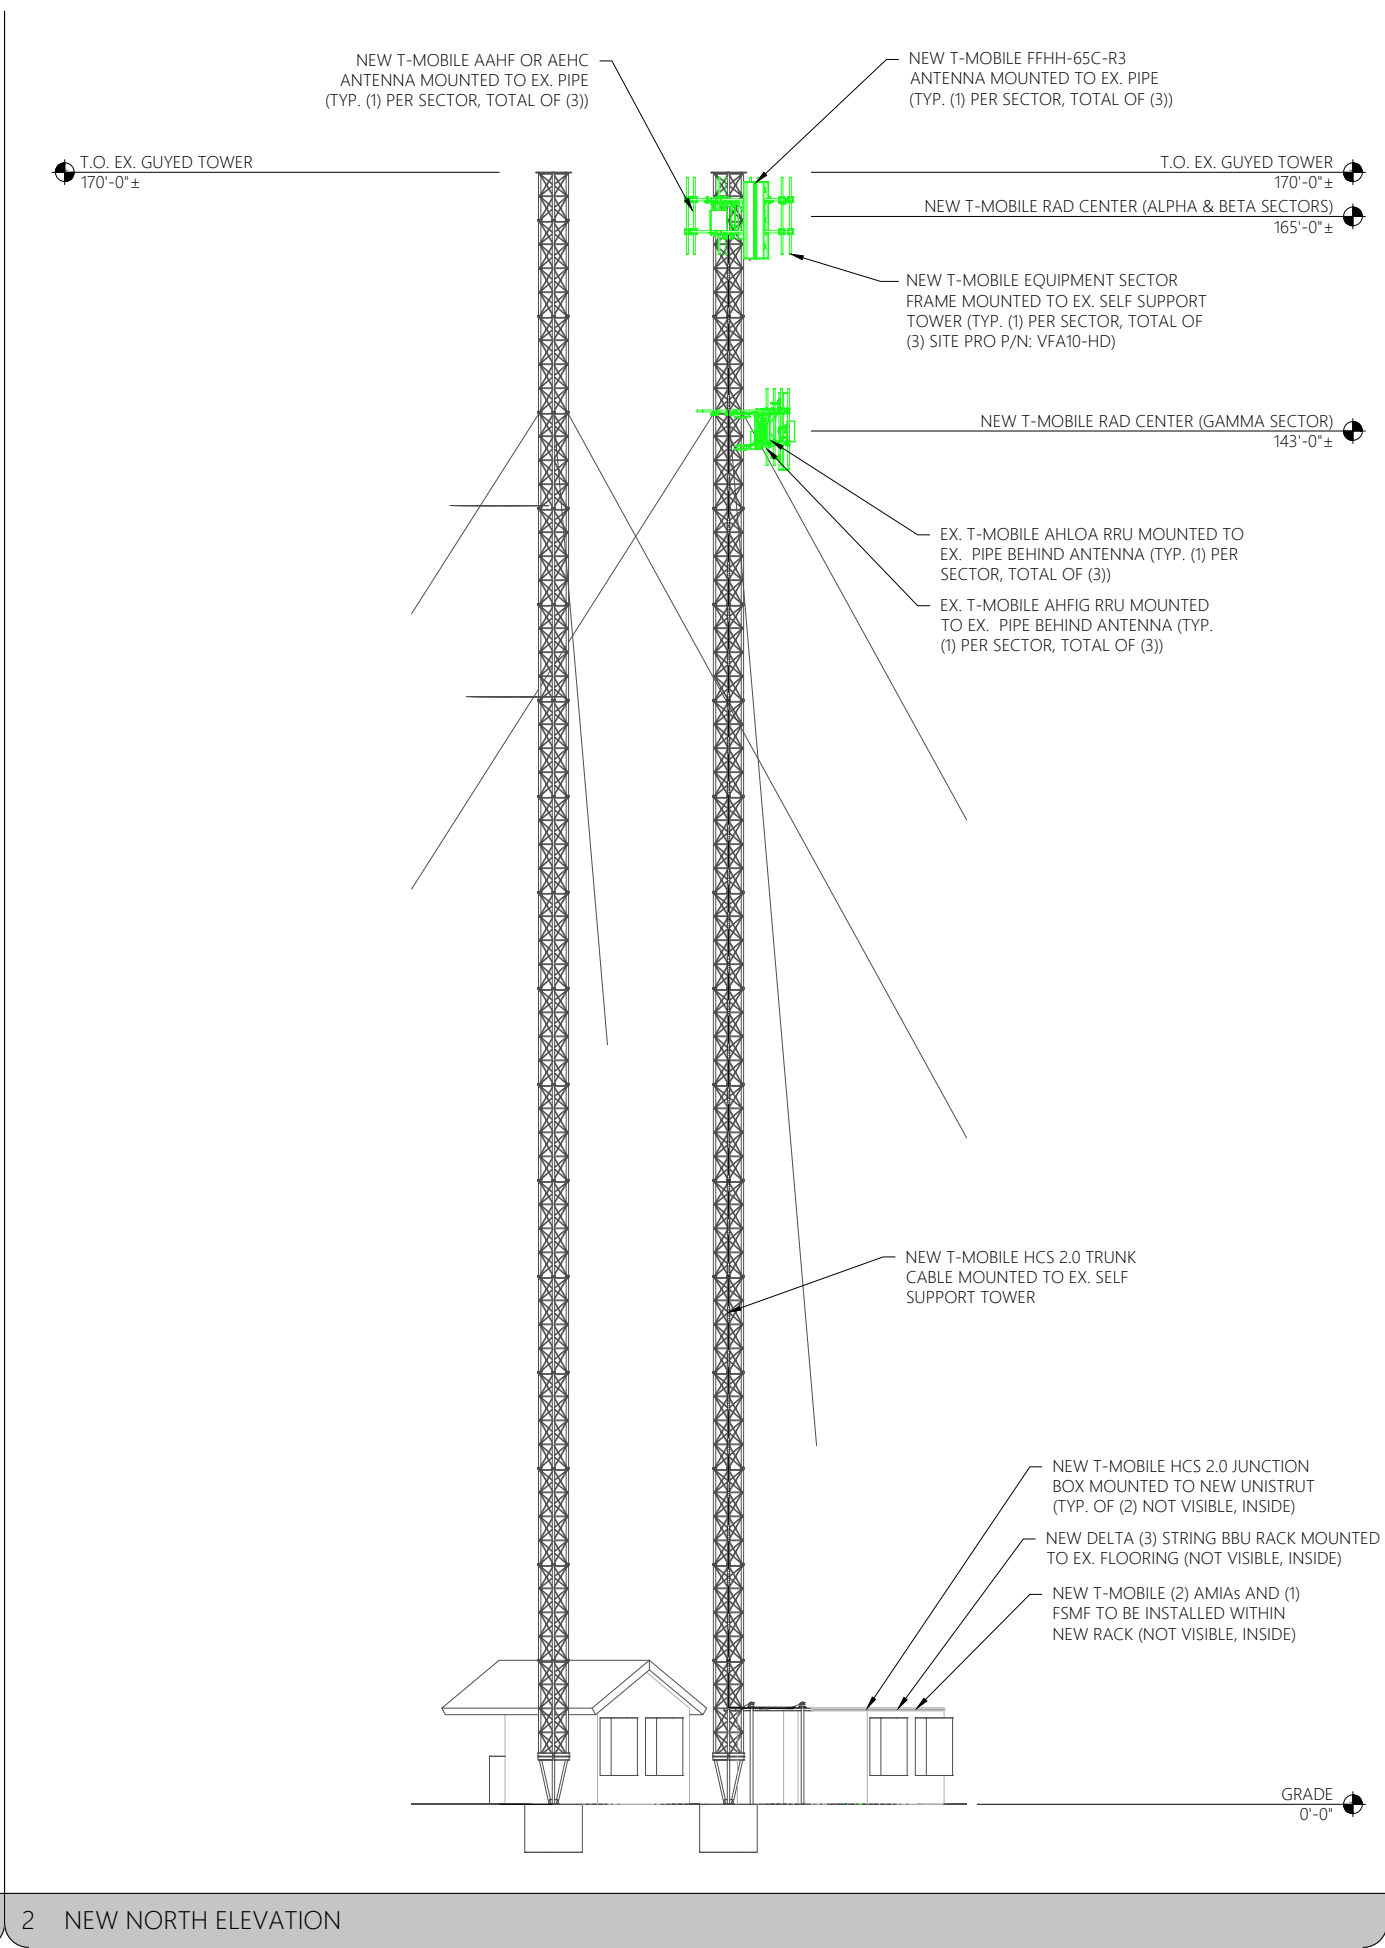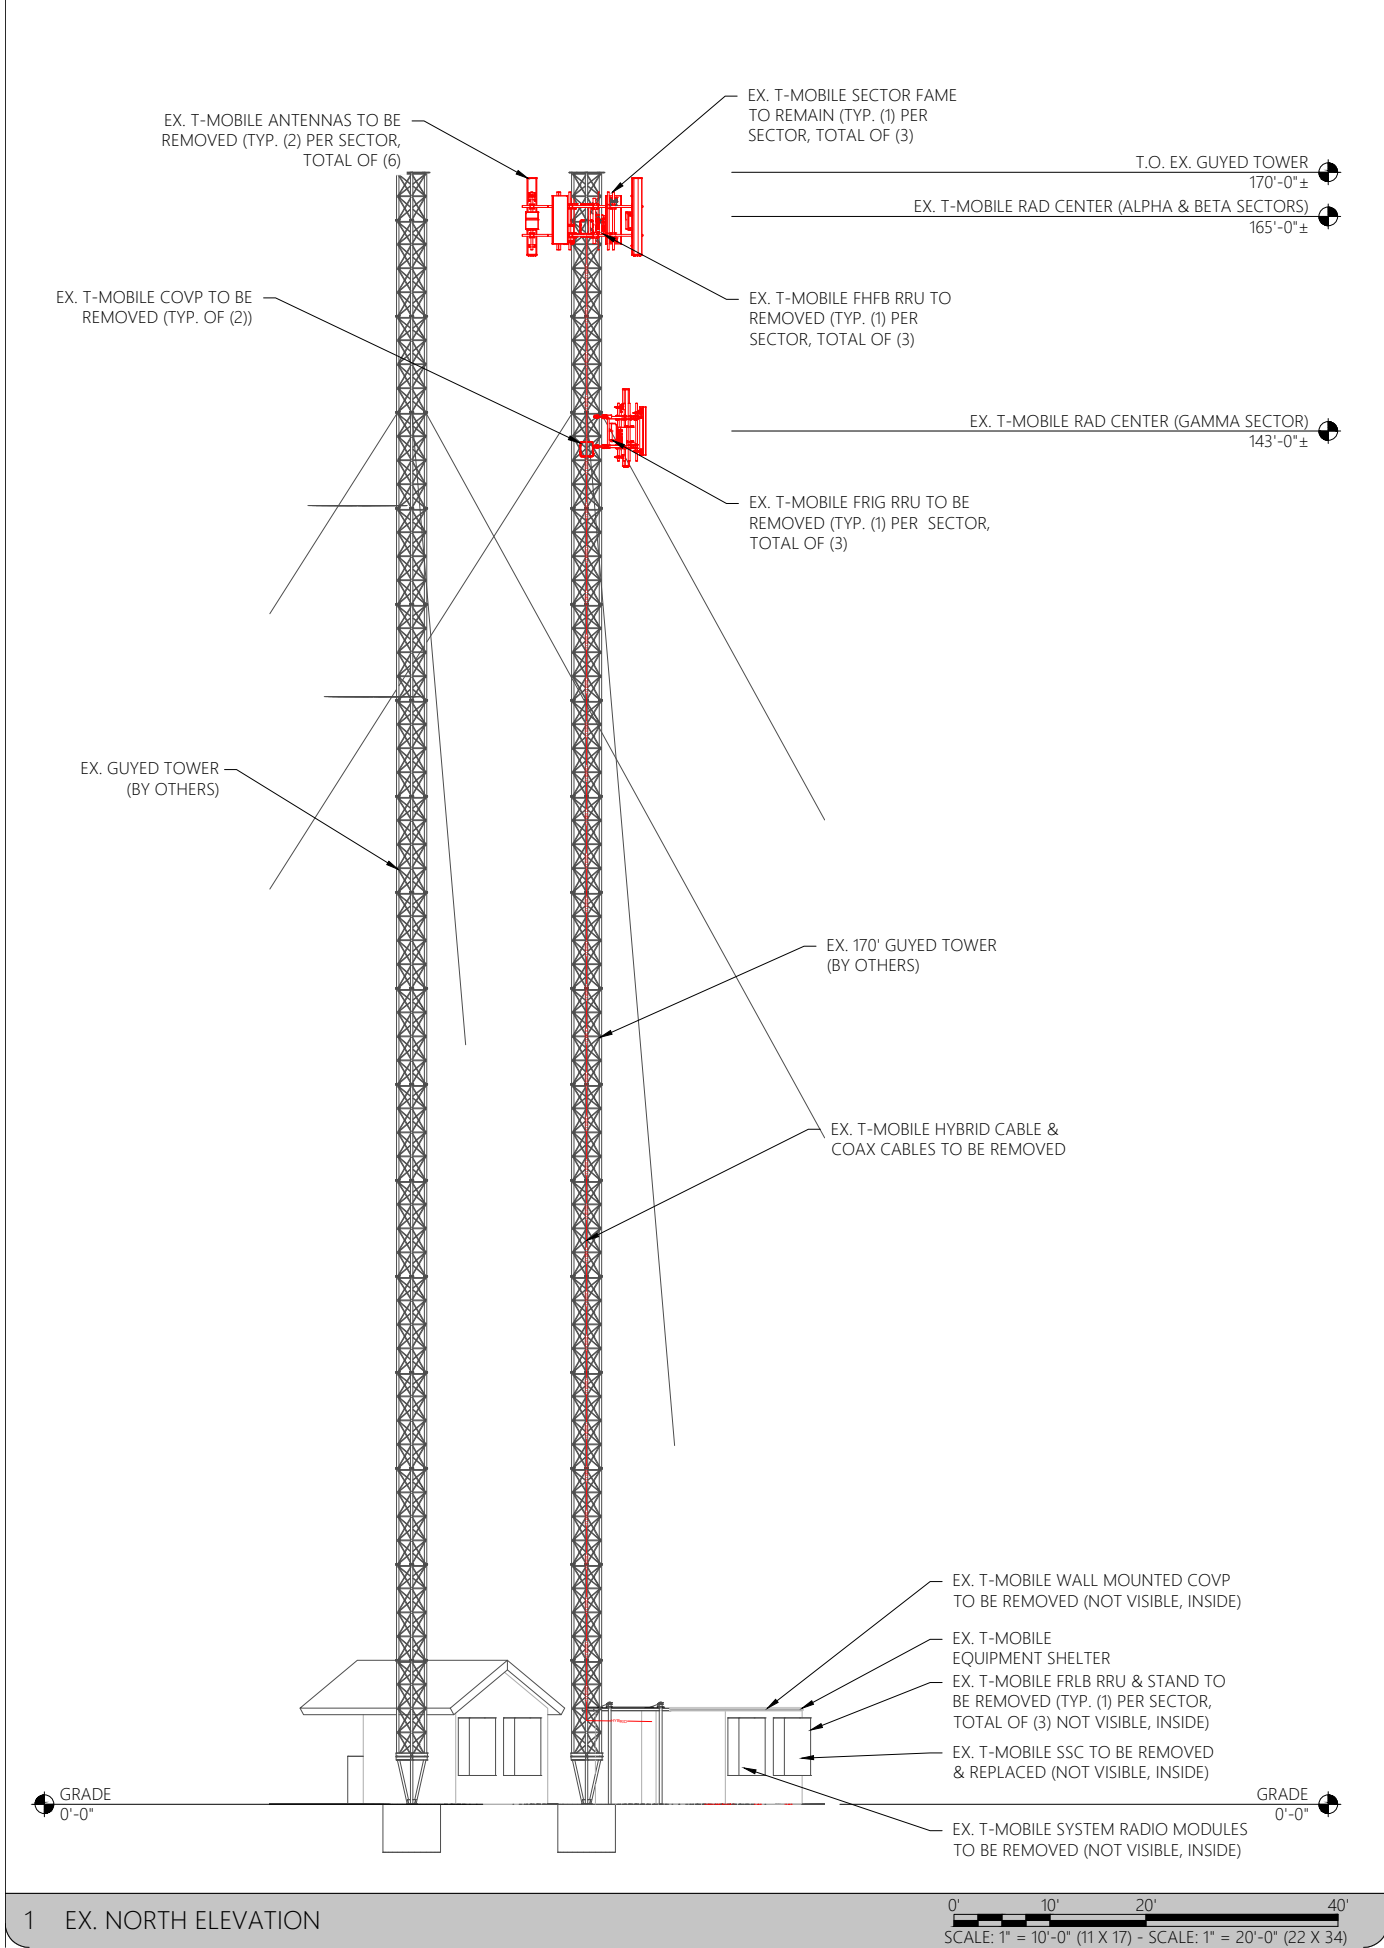

PRESENTED BY:

15660 MIDWEST RD. SUITE 140
OAKBROOK TERRACE, IL 60181

SITE NAME:

GIBSON HILL

SITE ADDRESS:

1499 GOLD RUN GULCH
BRECKENRIDGE, CO

SITE COUNTY:

SUMMIT COUNTY

SITE ID:

DN03447E

REVISIONS

Rev:	Date:	Description:	By:
0	07.24.20	PRELIM.	GW
1			
2			
3			
4			
5			
6			
7			

STAMPING SIGNATURE:

THIS WORK WAS PREPARED BY MYSELF OR UNDER MY SUPERVISION. CONSTRUCTION OF THIS PROJECT WILL BE UNDER MY OBSERVATION. ALL SCALES ARE SET FOR 11"x17"

SHEET TITLE:

EX. & NEW ELEVATIONS

SHEET NUMBER:

T4.0

DRAWN BY:

CHK BY:

APV BY:

GW

CA

CA



Elite Power -48V 600A
Indoor Rack Mounted Power system

- Product Features
- 48V/600A Rack (23") Mounted Power System
 - Slimline High Power / Efficiency DPR2900 Rectifiers (2900W / up to 96.3%), 12x max
 - 7" High 2-post relay rack – zone 2 rated, zone 4 rated with top bracing
 - 4 battery (190Ahr) trays
 - Prewired battery cabling with 200A battery circuit breaker for each tray
 - Battery Landings
 - 6 x ¼" holes – 5/8" center to center
 - 6 x ½" holes – 1" center to center
 - Front Access Load Distribution
 - (26) Load Breaker Positions (Bullet) / Up to 100A per position
 - GMT Fuse Adapter block (10-position) optional
 - Battery LVD included

www.deltaww.com

1 DELTA ELITE POWER -48V 600A DETAIL

SCALE: NTS
SCALE: NTS




SYSTEM/RADIO MODULES MOUNTED TO RACK
FSMF

CLEARANCES:

FRONT: 23.6"
BACK: 8"
TOP: 1.2"
SIDES: 4"

WEIGHT:
44 lbs

ADDITIONAL NOTE: MODULE CAN BE INSTALLED VERTICALLY & HORIZONTALLY

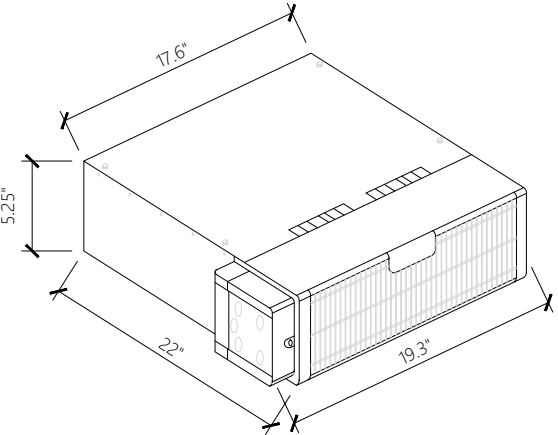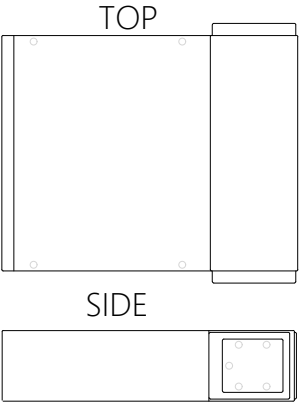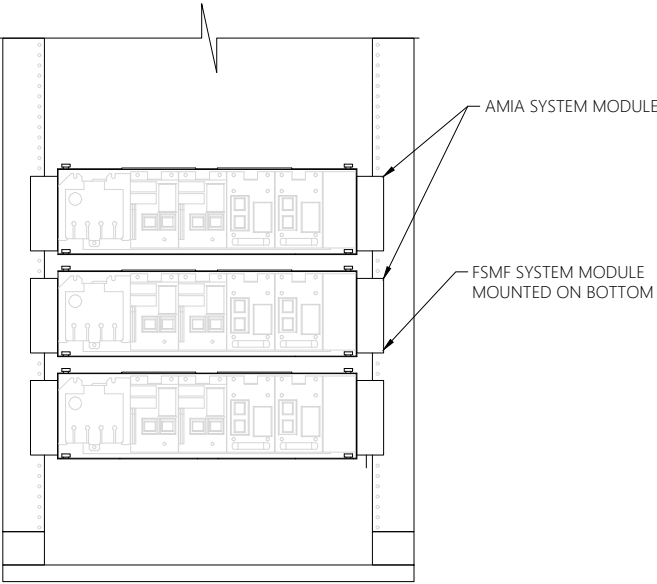



2 SYSTEM MODULES MOUNTED TO RACK DETAIL

SCALE: NTS
SCALE: NTS

AMIA IS PRIMARY FOR INDOOR SITES (ENVIRONMENTALLY CONTROLLED) OR SITE SUPPORT CABINETS

- ONE NOKIA AIRSCALE SUBRACK (AMIA), INCLUDING BACKPLANE FOR HIGH BANDWIDTH CONNECTIVITY BETWEEN PROCESSING PLUG-IN UNITS
- ONE OR TWO NOKIA AIRSCALE COMMON (ASIA) PLUG-IN UNITS FOR TRANSPORT INTERFACING AND FOR CENTRALIZED PROCESSING
- UP TO SIX NOKIA AIRSCALE CAPACITY (ABIA) PLUG-IN UNITS FOR BASEBAND PROCESSING AND FOR OPTICAL INTERFACES WITH RADIO UNITS

PROPERTY	VALUE
HEIGHT	128.5 mm (5.1 in)
DEPTH	400 mm (15.7 in)
WIDTH	447 mm (17.6 in)
WEIGHT	EMPTY: 5.1 kg (11.2 lb) WITH DUMMY PANELS: 6.8 kg (15 LB) WITH ALL UNITS: 23.9 kg (52.7 lb)

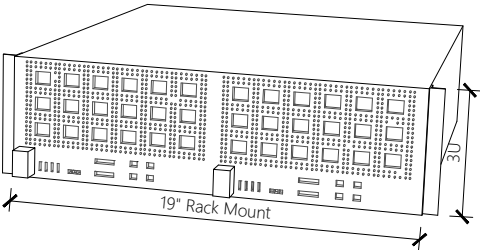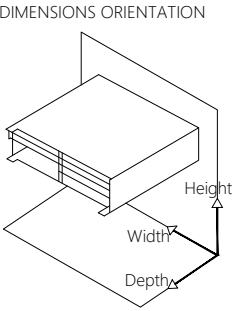

3 NOKIA AMIA AIRSCALE DETAIL

SCALE: NTS
SCALE: NTS

4 NOT USED

SCALE: NTS
SCALE: NTS

PRESENTED BY:

T-Mobile

Insite inc.
Wireless Consulting Services
15660 MIDWEST RD. SUITE 140
OAKBROOK TERRACE, IL 60181



SITE NAME:

GIBSON HILL

SITE ADDRESS:

1499 GOLD RUN GULCH
BRECKENRIDGE, CO

SITE COUNTY:

SUMMIT COUNTY

SITE ID:

DN03447E

REVISIONS

Rev.	Date:	Description:	By:
0	07.24.20	PRELIM.	GW
1			
2			
3			
4			
5			
6			
7			

STAMPING SIGNATURE:

THIS WORK WAS PREPARED BY MYSELF OR UNDER MY SUPERVISION.
CONSTRUCTION OF THIS PROJECT WILL BE UNDER MY OBSERVATION. ALL
SCALES ARE SET FOR 11"x17"

SHEET TITLE:

EQUIPMENT DETAILS




SHEET NUMBER:

T5.0

DRAWN BY:	CHK BY:	APV BY:
GW	CA	CA

RAYCAP: BOTTOM COVP/FIBER JUNCTION BOX (RTMDC-5634-PF-48)



NOMINAL OPERATING VOLTAGE: 48 VDC
NOMINAL DISCHARGE CURRENT: 20 kA 8/20ms
MAXIMUM SURGE CURRENT: 60 kA 8/20ms
MAXIMUM CONTINUOUS OPERATING VOLTAGE: 75 VDC
VOLTAGE PROTECTION RATING: 400 V
TOTAL WEIGHT: 21.85 lbs

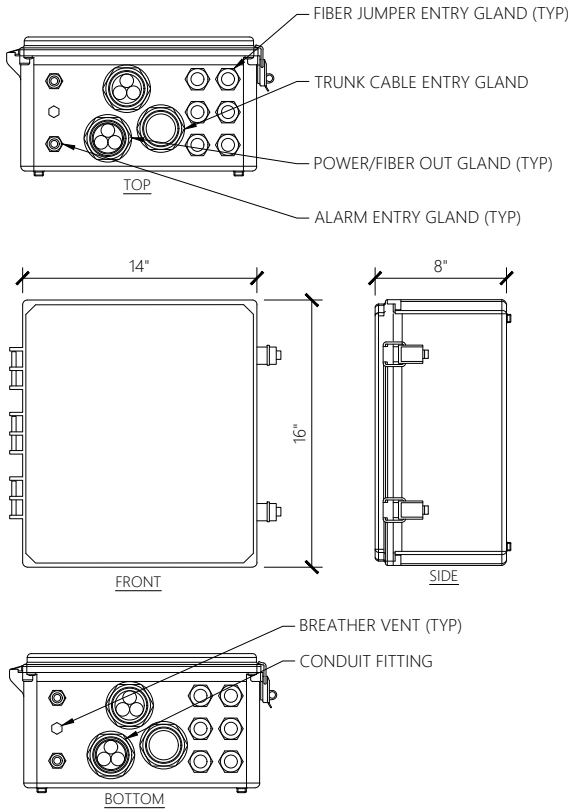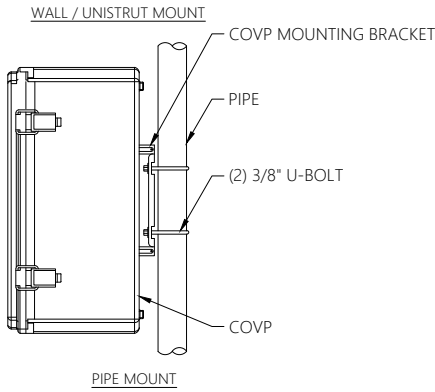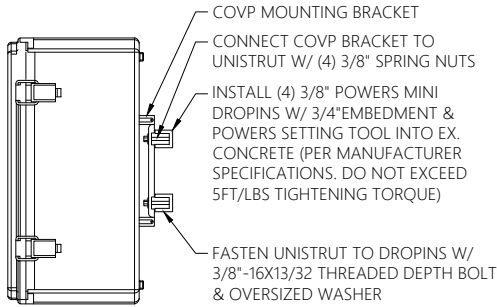

1 RAYCAP RTMDC 5634 PF 48 DETAIL



SCALE: NTS
SCALE: NTS

2 HCS 2.0 JUMPER CABLE MOUNTING FOR SELF SUPPORT TOWER DETAIL

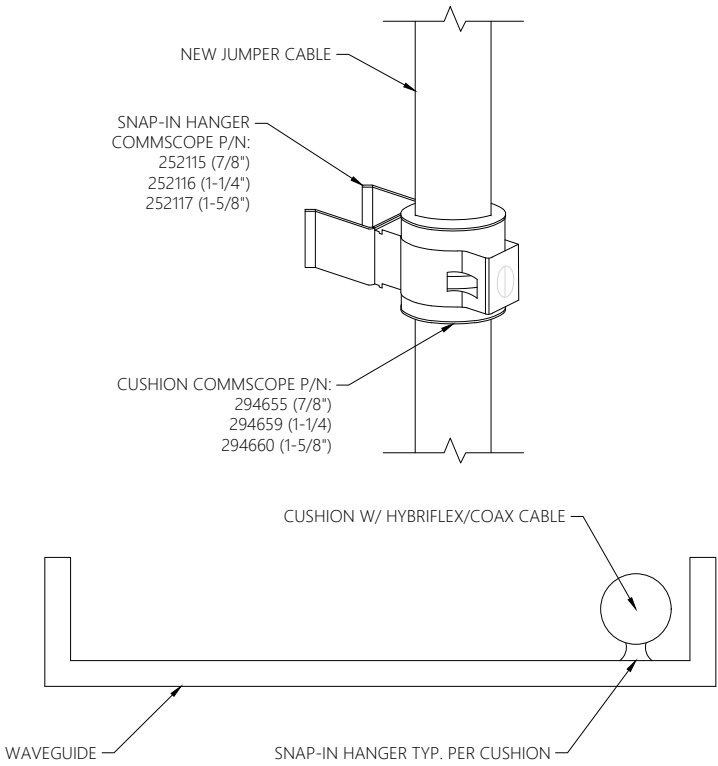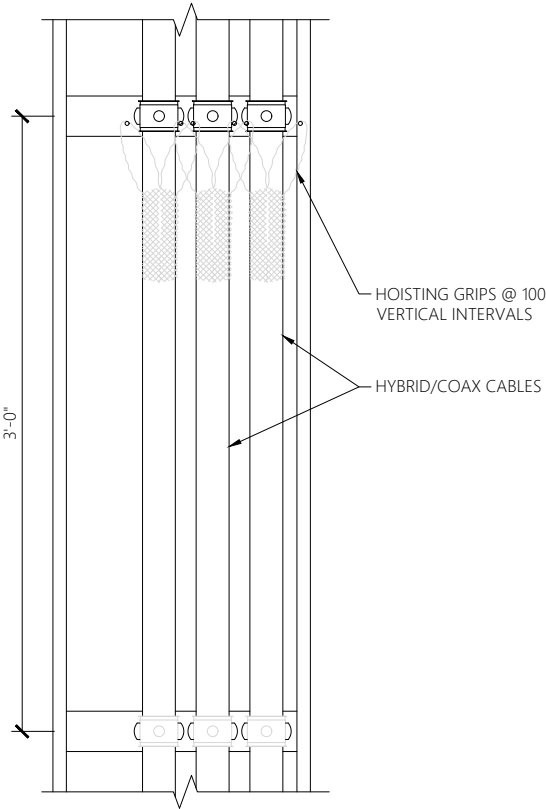

NOTES:
1. CONTRACTOR TO VERIFY IF BLOCKS/BUTTERFLIES ARE REQUIRED BY TOWER OWNER
2. ALL PARTS TO BE COMMSCOPE OR APPROVED EQUAL

SCALE: NTS
SCALE: NTS

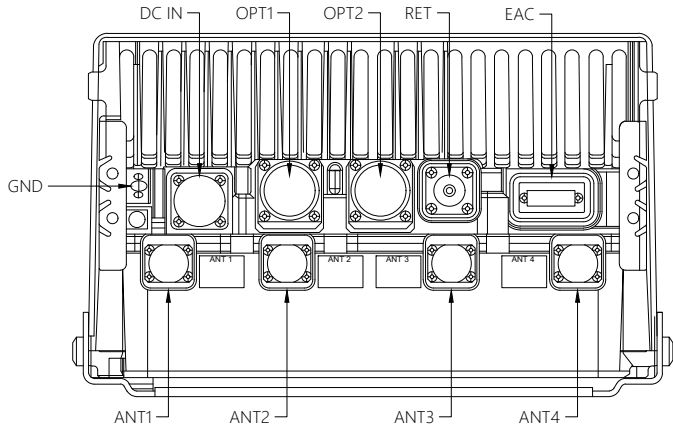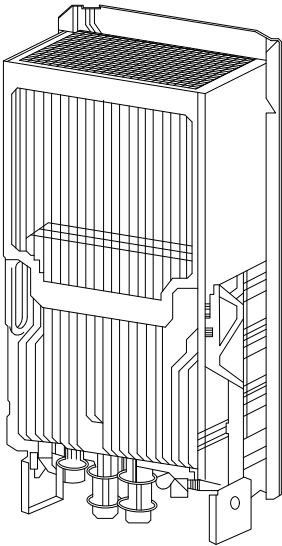


DIMENSION	VALUE
HEIGHT	22 INCHES (W/ BRACKET 26.6 INCHES)
WIDTH	12.1 INCHES (W/ BRACKET 12.9 INCHES)
DEPTH	7.4 INCHES (W/ BRACKET 8.1 INCHES)
WEIGHT	83.8 LBS

CHARACTERISTIC	AHLOA CAPABILITY
NOMINAL SUPPLY VOLTAGE	-48.0 VDC
NOMINAL INPUT VOLT RANGE	-40.5 TO -57.0 VDC
EXTENDED INPUT VOLT RAGE	-36.0 TO -40.5 VDC -57.0 TO -60.0 VDC
VOLTAGE	14.5 V
POWER SUPPLY	T.B.D.


3 NOKIA AHLOA RRU DETAIL

SCALE: NTS
SCALE: NTS

4 NOKIA AHFIG RRU DETAIL

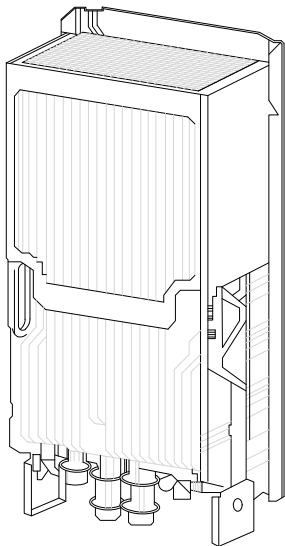

DIMENSION	VALUE
HEIGHT	27.3 INCHES
WIDTH	12 INCHES
DEPTH	5.2 INCHES
WEIGHT	70.5 LBS.

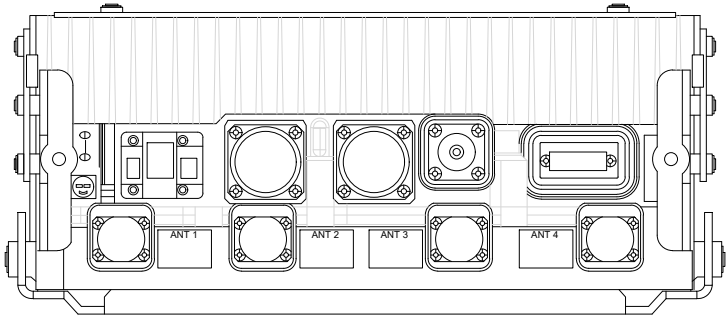

PRODUCT	AHFIG (AIRSCALE 4T4R DUAL MID-BAND RADIO)
TYPE	4T4R RRH (1 PER SECTOR), 2X9.8 CPRI FIBER
MAX OUTPUT POWER	4X40W AWS + 3X80W PCS (MAX 4 CARRIERS PER BAND)
SPECTRUM BAND	B25 + B66 (SRAN CAPABLE)
IBW (DL/UL)	B66: 80MHZ B25: 65 MHZ
FORM FACTOR (HXWXD) WEIGHT (LBS)	695 MM (27.3") X 308MM (12") X 131MM (5.2") 70.5 LBS (32 KG)

SCALE: NTS
SCALE: NTS

PRESENTED BY:

T-Mobile

Insite inc.
Wireless Consulting Services
15660 MIDWEST RD, SUITE 140
OAKBROOK TERRACE, IL 60181

TeleMtn
ENGINEERING

SITE NAME:

GIBSON HILL

SITE ADDRESS:

1499 GOLD RUN GULCH
BRECKENRIDGE, CO

SITE COUNTY:

SUMMIT COUNTY

SITE ID:

DN03447E

REVISIONS

Rev.	Date:	Description:	By:
0	07.24.20	PRELIM.	GW
1			
2			
3			
4			
5			
6			
7			

STAMPING SIGNATURE:

THIS WORK WAS PREPARED BY MYSELF OR UNDER MY SUPERVISION.
CONSTRUCTION OF THIS PROJECT WILL BE UNDER MY OBSERVATION. ALL
SCALES ARE SET FOR 11"x17"


SHEET TITLE:

EQUIPMENT DETAILS

SHEET NUMBER:


T5.1

DRAWN BY:	CHK BY:	APV BY:
GW	CA	CA

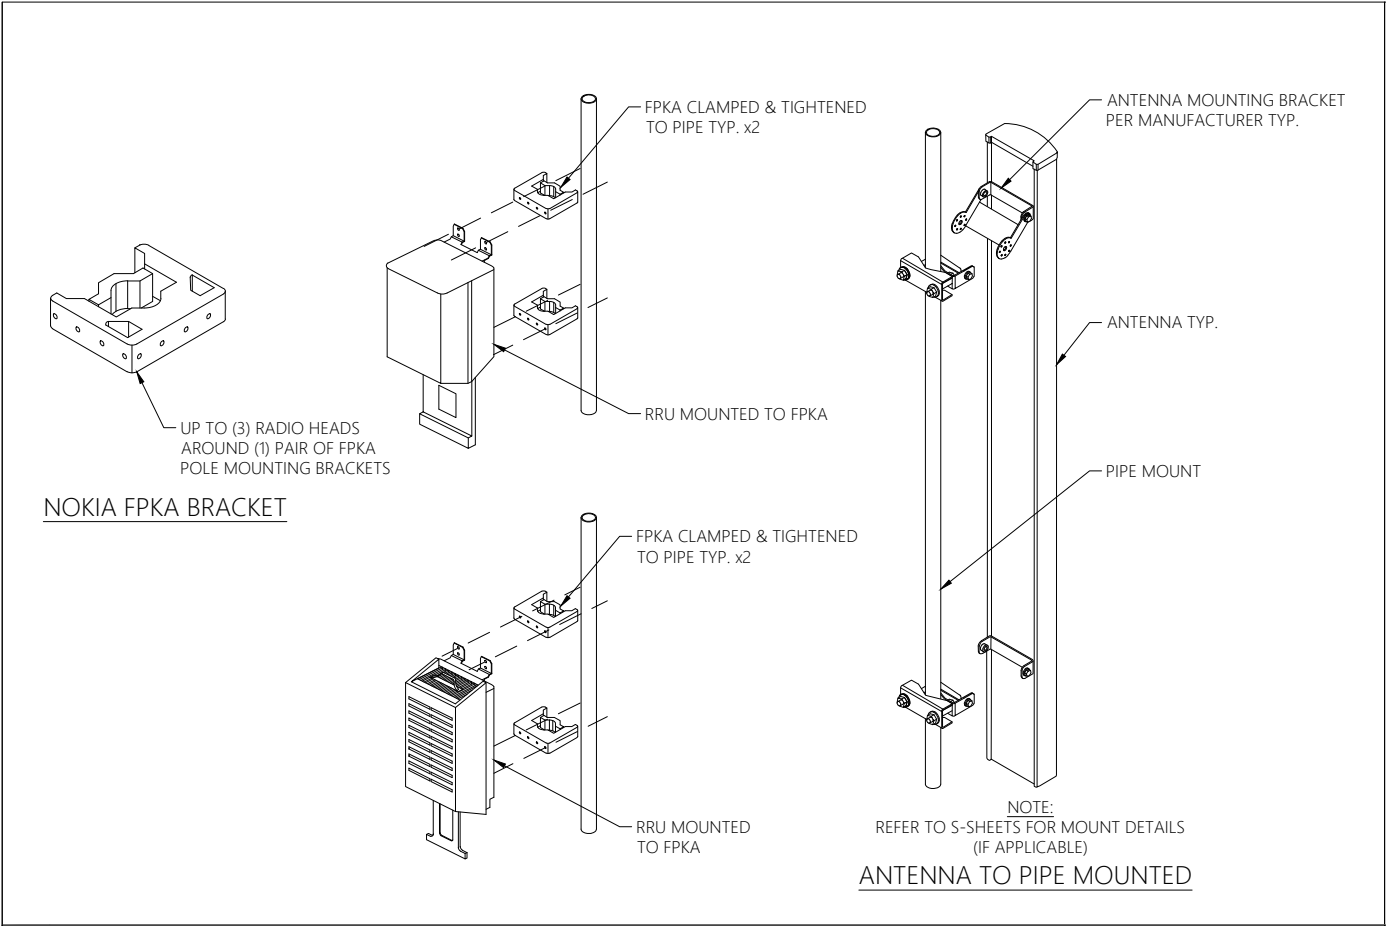

1 RRU AND ANTENNA MOUNTING DETAIL

SCALE: NTS
SCALE: NTS

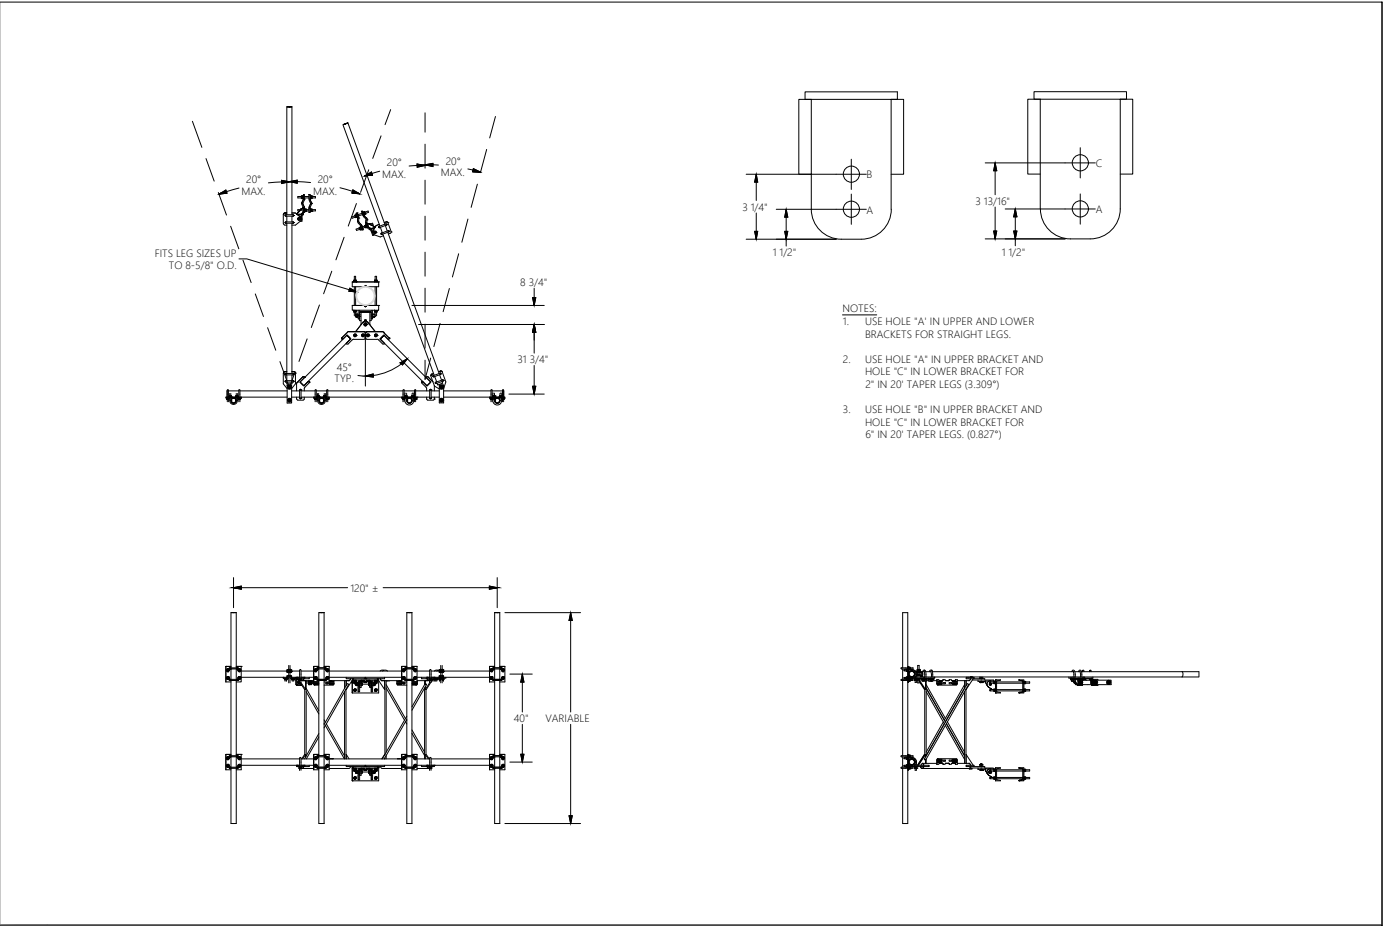

2 SITEPRO VFA10-HD DETAIL

SCALE: NTS
SCALE: NTS



3 NOT USED




SCALE: NTS
SCALE: NTS



4 NOT USED

SCALE: NTS
SCALE: NTS

PRESENTED BY:

SITE NAME:

GIBSON HILL

SITE ADDRESS:

1499 GOLD RUN GULCH
BRECKENRIDGE, CO

SITE COUNTY:

SUMMIT COUNTY


SITE ID:

DN03447E

REVISIONS

Rev.	Date:	Description:	By:
0	07.24.20	PRELIM.	GW
1			
2			
3			
4			
5			
6			
7			

STAMPING SIGNATURE:

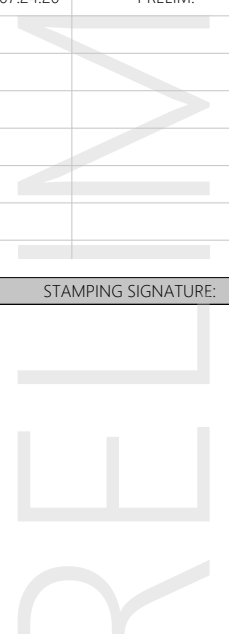

THIS WORK WAS PREPARED BY MYSELF OR UNDER MY SUPERVISION. CONSTRUCTION OF THIS PROJECT WILL BE UNDER MY OBSERVATION. ALL SCALES ARE SET FOR 11"x17"

SHEET TITLE:


EQUIPMENT DETAILS

SHEET NUMBER:

T5.2

DRAWN BY:	CHK BY:	APV BY:
GW	CA	CA

FFHH-65C-R3

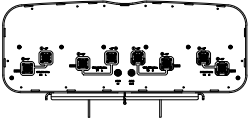

8-port sector antenna, 4x 617-806 and 4x 1695–2360 MHz, 65° HPBW,
3x RET, 600 MHz-Ready Antenna Technology

Electrical Specifications

Frequency Band, MHz	617-698	698–806	1695–1880	1850–1990	1920–2200	2300–2360
Gain, dBi	15.4	15.8	17.9	18.4	18.8	19.6
Beamwidth, Horizontal, degrees	66	61	64	65	64	56
Beamwidth, Vertical, degrees	10.2	9.2	5.7	5.3	4.9	4.4
Beam Tilt, degrees	2–13	2–13	2–12	2–12	2–12	2–12
USLS (First Lobe), dB	18	17	19	19	19	22
Front-to-Back Ratio at 180°, dB	33	31	38	41	40	38
Isolation, dB	28	28	28	28	28	28
Isolation, Intersystem, dB	28	28	28	28	28	28
VSWR Return Loss, dB	1.5 14.0	1.5 14.0	1.5 14.0	1.5 14.0	1.5 14.0	1.5 14.0
PIM, 3rd Order, 2 x 20 W, dBc	-150	-153	-153	-153	-153	-153
Input Power per Port at 50°C, maximum, watts	250	250	250	250	250	200
Polarization	±45°	±45°	±45°	±45°	±45°	±45°
Impedance	50 ohm	50 ohm	50 ohm	50 ohm	50 ohm	50 ohm

Electrical Specifications, BASTA*

Frequency Band, MHz	617-698	698–806	1695–1880	1850–1990	1920–2200	2300–2360
Gain by all Beam Tilts, average, dBi	15.2	15.5	17.5	18.0	18.4	19.2
Gain by all Beam Tilts Tolerance, dB	±0.4	±0.4	±0.4	±0.5	±0.5	±0.6
Gain by Beam Tilt, average, dBi	2 ° 15.0 8 ° 15.3 13 ° 15.1	2 ° 15.3 8 ° 15.6 13 ° 15.3	2 ° 17.3 7 ° 17.6 12 ° 17.5	2 ° 17.8 7 ° 18.1 12 ° 17.9	2 ° 18.1 7 ° 18.5 12 ° 18.4	2 ° 18.7 7 ° 19.3 12 ° 19.2
Beamwidth, Horizontal Tolerance, degrees	±3	±5.1	±5.9	±5.6	±5.9	±7.2
Beamwidth, Vertical Tolerance, degrees	±0.6	±0.6	±0.4	±0.3	±0.4	±0.2
USLS, beampeak to 20° above beampeak, dB	17	14	15	15	16	17
Front-to-Back Total Power at 180° ± 30°, dB	23	21	30	31	31	30
CPR at Boresight, dB	21	20	18	18	19	19
CPR at Sector, dB	7	10	8	7	8	7

* CommScope® supports NGMN recommendations on Base Station Antenna Standards (BASTA). To learn more about the benefits of [BASTA](#), [download the whitepaper](#) [Time to Raise the Bar on BSAs](#).

Array Layout

page 1 of 4
March 25, 2019

©2019 CommScope, Inc. All rights reserved. All trademarks identified by ® or ™ are registered trademarks, respectively, of CommScope.All specifications are subject to change without notice. See [www.commscope.com](#) for the most current information. Revised: March 13, 2019

COMMScope

FFHH-65C-R3

Antenna Type
Band
Performance Note
Total Input Power, maximum

Sector
Multiband
Outdoor usage
900 W @ 50 °C

Mechanical Specifications

RF Connector Quantity, total	8
RF Connector Quantity, low band	4
RF Connector Quantity, high band	4
RF Connector Interface	4.3-10 Female
Color	Light gray
Grounding Type	RF connector inner conductor and body grounded to reflector and mounting bracket
Radiator Material	Aluminum Low loss circuit board
Radome Material	Fiberglass, UV resistant
Reflector Material	Aluminum
RF Connector Location	Bottom
Wind Loading, frontal	1055.0 N @ 150 km/h 237.2 lbf @ 150 km/h
Wind Loading, lateral	355.0 N @ 150 km/h 79.8 lbf @ 150 km/h
Wind Loading, maximum	1433.0 N @ 150 km/h 322.2 lbf @ 150 km/h
Wind Speed, maximum	241 km/h 150 mph

Dimensions

Length	2437.0 mm 95.9 in
Width	640.0 mm 25.2 in
Depth	235.0 mm 9.3 in
Net Weight, without mounting kit	57.9 kg 127.6 lb

Remote Electrical Tilt (RET) Information

Input Voltage	10–30 Vdc
Internal RET	High band (2) Low band (1)
Power Consumption, idle state, maximum	1 W
Power Consumption, normal conditions, maximum 10 W	
Protocol	3GPP/AISG 2.0 (Single RET)
RET Interface	8-pin DIN Female 8-pin DIN Male
RET Interface, quantity	1 female 1 male

page 3 of 4
March 25, 2019

©2019 CommScope, Inc. All rights reserved. All trademarks identified by ® or ™ are registered trademarks, respectively, of CommScope.All specifications are subject to change without notice. See [www.commscope.com](#) for the most current information. Revised: March 13, 2019

COMMScope

PRESENTED BY:

T-Mobile

Insite inc.
Wireless Consulting Services
15660 MIDWEST RD, SUITE 140
OAKBROOK TERRACE, IL 60181

TeleMtn
ENGINEERING

SITE NAME:

GIBSON HILL
SITE ADDRESS:
1499 GOLD RUN GULCH
BRECKENRIDGE, CO
SITE COUNTY:
SUMMIT COUNTY

SITE ID:

DN03447E

REVISIONS

Rev:	Date:	Description:	By:
0	07.24.20	PRELIM.	GW
1			
2			
3			
4			
5			
6			
7			

STAMPING SIGNATURE:

THIS WORK WAS PREPARED BY MYSELF OR UNDER MY SUPERVISION.
CONSTRUCTION OF THIS PROJECT WILL BE UNDER MY OBSERVATION. ALL
SCALES ARE SET FOR 11"x17"

SHEET TITLE:

EQUIPMENT DETAILS

SHEET NUMBER:

T5.3

DRAWN BY:	CHK BY:	APV BY:
GW	CA	CA

4 Description of the equipment under test (EUT)

The main technical characteristics of AAHF and AAHJ products are reproduced in Table 2 and Table 3 respectively.

Table 2 – AAHF product general technical characteristics

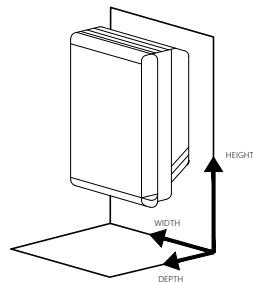
Product name	AirScale MAA 64T64R 128AE B41 120 W AAHF Radio Unit	
FCC ID.	VBNAAHF-01	
Model number	474715A	
Rated max Tx power	120 W	
Number of TXRX	64TX64RX	
Beamforming	Yes	
SW supported techno.	TD-LTE	
Frequency range	2496 – 2690 MHz (3GPP Band 41)	
Nb of antenna elements	8 (horizontal) x 8 (vertical)	
Distance between AE	57.5 mm (horizontal) x 80 mm (vertical)	
Gain	24 dBi	
EIRP	74.8 dBm	
Beam steering range	± 60° (horizontal) and ± 20° (vertical)	
Dimensions	<div>Height: 651 mm (25.6 in.)</div> <div>Depth: 245 mm (9.6 in.)</div> <div>Width: 501 mm (19.7 in.)</div> <div>Note: includes front covers.</div>	
Technology duty cycle factor 75 %		
Transmitted power tolerance 1.5 dB		

Table 3 – AAHJ product general technical characteristics

Product name	AirScale MAA 64T64R 128AE B41 120 W AAHJ Radio Unit
FCC ID:	VBNAAHJ-01
Model number	474795A
Frequency range	2590 – 2690 MHz
The other characteristics are the same as AAHF (see Table 2).	




Antenna pattern characteristics provided in Table 4 have been derived from the antenna test report [12].

Table 4 – Measured antenna gain characteristics for various beam steering directions (from [12])

Azimuth	Elevation	Gain (dBi)			
		2496 MHz	2605 MHz	2690 MHz	Conservative value used
0°	3°	22.8	23.3	23.0	23.3
0°	-17°	20.4	21.3	20.6	21.3
0°	23°	20.1	20.4	19.8	21.3
10°	-17°	20.2	20.8	20.3	21.3
10°	23°	20.5	20.7	19.8	21.3
60°	3°	19.3	18.9	19.0	19.9
60°	13°	19.1	19.9	19.7	19.9

In order to provide a conservative assessment over the frequency range, we performed the calculation at the central frequency (i.e. 2605 MHz) scaled to the maximum gain over the whole frequency band (indicated in the right column in Table 4). The compliance boundary is defined by the box shape perimeter shown in Figure 1 of IEC 62232:2017 [4] and displayed in Figure 1. The distances Df, Ds, Da,u and Da,d are taken from the nearest point of the antenna. For convenience, the distances Dsc, Duc and Ddc (respectively) taken from antenna center are also provided.

PRESENTED BY:



SITE NAME:

GIBSON HILL

SITE ADDRESS:

1499 GOLD RUN GULCH
BRECKENRIDGE, CO

SITE COUNTY:

SUMMIT COUNTY


SITE ID:

DN03447E

REVISIONS

Rev.	Date:	Description:	By:
0	07.24.20	PRELIM.	GW
1			
2			
3			
4			
5			
6			
7			

STAMPING SIGNATURE:



THIS WORK WAS PREPARED BY MYSELF OR UNDER MY SUPERVISION. CONSTRUCTION OF THIS PROJECT WILL BE UNDER MY OBSERVATION. ALL SCALES ARE SET FOR 11"x17"

SHEET TITLE:

EQUIPMENT DETAILS

SHEET NUMBER:

T5.4

DRAWN BY:	CHK BY:	APV BY:
GW	CA	CA

AEHC AirScale MAA 64T64R 192AE B41 320W

Preliminary technical data


Specificatin	Details
Standard	3GPP NR and LTE compliant, TDD, FCC compliant
Band/Frequency range	2496-2690 Mhz 3 GPP 841
Max. supported modulation	256 QAM
Number of TX/RX paths	64T/64R
MIMO streams	16
Instantaneous bandwidth IBW	194 Mhz
Occupied bandwidth OBW	190 Mhz
Total average EIRP	79 dBm
Max. output power per TRX	5 W / TRX (320 W total)
Dimensions	970 mm (H) x 540 mm (W) x 205 mm (D)
Volume	941
Weight	47 kg (without mounting brackets)
Supply voltage / Connector type	DC -36 V - 60 V / 2 pole connector
Power consumption	1280 W typical (75% DL duty cycle, 30% RF load) 1690 W max (75% DL duty cycle, 100% RF load)
Optical ports	4 x SFP28, 10/25GE eCPRI (Octis)
Other interfaces / Connector type	RF monitor port / SMA, Control AISG, External Alarms / MDR26, status LED
Operational temperature range	-40 °C +55 °C
Cooling	Nateral convection cooling
Installation optinos	Pole / Wall, ± 15° vertical
Ingress / Surge protection	IP65, Class II 20 kA
Supported RAT	5G, TD-LTE

5 © Nokia 2019 Confidential - Commercially not binding. Content of this slide is not final and may change

AirScale High Power

Wide Band MAA benefits

- 5G Adaptive Antenna System for optimized capacity and coverage
- Beamforming capable 64T64R with total 320W output power
- Full band operation for B41

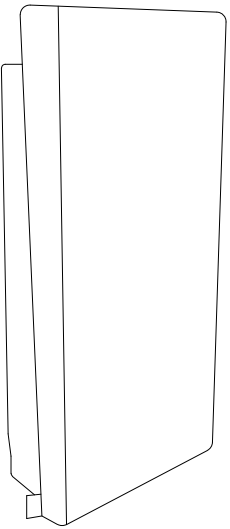

AEHC 475124A

NOKIA

PRESENTED BY:

T-Mobile

Insite inc.

Wireless Consulting Services

15660 MIDWEST RD, SUITE 140
OAKBROOK TERRACE, IL 60181

TeleMtn

ENGINEERING

SITE NAME:

GIBSON HILL

SITE ADDRESS:

1499 GOLD RUN GULCH
BRECKENRIDGE, CO

SITE COUNTY:

SUMMIT COUNTY

SITE ID:

DN03447E

REVISIONS

Rev.	Date:	Description:	By:
0	07.24.20	PRELIM.	GW
1			
2			
3			
4			
5			
6			
7			

STAMPING SIGNATURE:

THIS WORK WAS PREPARED BY MYSELF OR UNDER MY SUPERVISION.
CONSTRUCTION OF THIS PROJECT WILL BE UNDER MY OBSERVATION. ALL
SCALES ARE SET FOR 11"x17"

SHEET TITLE:

EQUIPMENT DETAILS

SHEET NUMBER:

T5.5

DRAWN BY:	CHK BY:	APV BY:
GW	CA	CA

1 ANTENNA SPECIFICATION SHEETS

ANTENNA NOTES:

1. ANTENNA CONTRACTOR SHALL INSURE THAT ALL ANTENNA MOUNTING PIPES ARE PLUMB.
2. FEEDLINE LENGTHS INDICATED ARE APPROXIMATE.
3. ANTENNA COAXIAL FEEDERS & ANTENNA JUMPERS SHALL BE COLOR CODED PER T-MOBILE REQUIREMENTS.
4. IN ADDITION TO THE COLOR CODE THE FOLLOWING ANTENNA SECTOR COLOR STRIPE SHALL BE ADDED TO EACH ANTENNA SECTOR FEEDLINE & JUMPER.
ALPHA - RED STRIPE
BETA - BLUE STRIPE
GAMMA - WHITE STRIPE
DELTA - GREEN STRIPE
EPSILON - GRAY STRIPE
ZETA - BROWN STRIPE
HYBRID - GRAY STRIPE
5. MULTI PORT ANTENNAS: TERMINATE UNUSED ANTENNA PORTS WITH CONNECTOR CAP &
WEATHERPROOF THOROUGHLY. JUMPERS FROM TMA'S MUST TERMINATE TO OPPOSITE POLARIZATIONS IN EACH SECTOR.
6. CONTRACTOR MUST FOLLOW ALL MANUFACTURERS' RECOMMENDATIONS REGARDING THE INSTALLATION OF FEEDLINES, CONNECTORS, AND ANTENNAS.
7. MINIMUM BEND RADIUS:
LDF4-50A (1/2" HARD LINE) = 5"
FSJ4-50B (1/2" SUPER FLEX) = 1 1/4"
AVA5-50A (7/8" HARD LINE) = 10"
AVA7-50A (1-5/8" HARD LINE) = 15"
LDF7-50A (1-5/8" HARD LINE) = 20"
8. CONTRACTOR SHALL RECORD THE SERIAL #, SECTOR, AND POSITION OF EACH ACTUATOR INSTALLED AT THE ANTENNAS AND PROVIDE THE INFORMATION TO T-MOBILE.
9. WEATHERPROOF ALL ANTENNA CONNECTORS WITH SELF AMALGAMATING TAPE.
10. ANTENNA CONTRACTOR SHALL PERFORM A "TAPE DROP" MEASUREMENT TO CONFIRM/ VALIDATE ANTENNA CENTERLINE (ACL) HEIGHT. CONTRACTOR SHALL SUBMIT A COMPLETED
HEIGHT VERIFICATION FORM TO THE CONSTRUCTION MANAGER.
11. ALL FIBER RUNS CONTAINED IN ONE COMMSCOPE HYBRID DC-FIBER CABLE (MODEL# HCS 2.0 TRUNK CABLE 12#6AWG24 SM FIBER PR) FROM LOWER COVP TO UPPER COVP, HYBRID CABLE SHALL BE COLOR CODED PER T-MOBILE REQUIREMENTS.




ANTENNA KEY													
STATUS	ANTENNA NUMBER / SERVICED TECH	COLOR CODE (SEE SNOTE 3)	ANTENNA VENDER	MODEL #	AZIMUTH	ELECT. DOWN TILT	MECH DOWNTILT	ANTENNA CENTERLINE	TECH.	COAXIAL FEEDER		HYBRID FEEDER	
		SECTOR COLOR/#								(QTY) SIZE	COLOR CODE	QUANTITY	COLOR CODE
PROPOSED	A-1 LTE 2500, N2500	RED 1	NOKIA	AAHF (OR AEHC)	0°	0	0°	165'-0"	L2500, N2500	-	-	(1) NEW HCS 2.0 TRUNK CABLE	-
PROPOSED	A-2 LTE 600, N600, LTE 700, GSM 1900, LTE 1900, LTE 2100, LAWS3	RED 4	COMMSCOPE	FFHH-65C-R3	340°	0	0°	165'-0"±	LTE 600, N600, LTE 700, GSM 1900, LTE 1900, LTE 2100, LAWS3	-	-	(1) NEW HCS 2.0 TRUNK CABLE	-
		RED 3											
		RED 2											
		RED 1											
PROPOSED	B-1 LTE 600, N600, LTE 700, GSM 1900, LTE 1900, LTE 2100, LAWS3	BLUE 4	COMMSCOPE	FFHH-65C-R3	180°	0	0°	165'-0"±	LTE 600, N600, LTE 700, GSM 1900, LTE 1900, LTE 2100, LAWS3	-	-	SHARED W/ ALPHA	-
		BLUE 3											
		BLUE 2											
		BLUE 1											
PROPOSED	B-2 LTE 2500, N2500	BLUE 1	NOKIA	AAHF (OR AEHC)	160°	0	0°	165'-0"±	L2500, N2500	-	-	SHARED / ALPHA	-
PROPOSED	C-1 LTE 2500, N2500	WHITE 1	NOKIA	AAHF (OR AEHC)	270°	0	0°	143'-0"±	L2500, N2500	-	-	SHRED W/ ALPHA	-
PROPOSED	C-2 LTE 600, N600, LTE 700, GSM 1900, LTE 1900, LTE 2100, LAWS3	WHITE 4	COMMSCOPE	FFHH-65C-R3	260°	0	0°	143'-0"±	LTE 600, N600, LTE 700, GSM 1900, LTE 1900, LTE 2100, LAWS3	-	-	SHARED W/ ALPHA	-
		WHITE 3											
		WHITE 2											
		WHITE 1											

EQUIPMENT PAD / EQUIPMENT KEY						
LOCATION	VENDOR	EQUIPMENT	MODEL NUMBER	TECH.	QTY.	STATUS
MULTI SECTOR	RAYCAP	HCS 2.0 ROOFTOP JUNCTION BOX	HCS 2.0	-	2	PROPOSED
SSC	NOKIA	SYSTEM MODULE	FSMF	GSM 1900	1	PROPOSED
SSC	NOKIA	SYSTEM MODULE	ASIA	LTE 600, LTE 700, LAWS3, LTE 1900, LTE 2100	1	PROPOSED
SSC	NOKIA	SYSTEM MODULE	ASIK	N2500	1	PROPOSED
SSC	NOKIA	SYSTEM MODULE	ASIK	N600	1	PROPOSED
SSC	NOKIA	SYSTEM MODULE	ASIB	LTE 2500	1	PROPOSED
SSC	NOKIA	SYSTEM MODULE	ABIA	LAWS3, LTE 1900, LTE 2100	2	PROPOSED
SSC	NOKIA	SYSTEM MODULE	ABIA	LTE 600, LTE 700	1	PROPOSED
SSC	NOKIA	SYSTEM MODULE	ABIL	N2500	3	PROPOSED
SSC	NOKIA	SYSTEM MODULE	ABIL	N600	1	PROPOSED
SSC	NOKIA	SYSTEM MODULE	ABIC	LTE 2500	3	PROPOSED
SSC	NOKIA	SYSTEM MODULE	AMIA	-	2	PROPOSED
CABINET	NOKIA	TRANSPORT SYSTEM	CSR IXRe	-	1	PROPOSED

ROOFTOP EQUIPMENT KEY						
LOCATION	VENDOR	EQUIPMENT	MODEL NUMBER	TECHNOLOGY	QTY.	STATUS
1 PER SECTOR	NOKIA	RRU	AHFIG	GSM 1900, L1900, U2100, L2100	3	PROPOSED
1 PER SECTOR	NOKIA	RRU	AHLOA	L600, L700, N600	3	PROPOSED

EQUIPMENT FEEDLINE KEY						
LOCATION	VENDOR	EQUIPMENT	MODEL NUMBER	TECHNOLOGY	QTY.	STATUS
PER SECTOR	NSN	TRUNK CABLE	200' ± HCS 2.0 TRUNK CABLE - 12#6AWG 24 SM FIBER PR	-	2	PROPOSED

PRESENTED BY:



SITE NAME:

GIBSON HILL

SITE ADDRESS:

1499 GOLD RUN GULCH
BRECKENRIDGE, CO

SITE COUNTY:

SUMMIT COUNTY

SITE ID:

DN03447E

REVISIONS

Rev.	Date:	Description:	By:
0	07.24.20	PRELIM.	GW
1			
2			
3			
4			
5			
6			
7			

STAMPING SIGNATURE:

THIS WORK WAS PREPARED BY MYSELF OR UNDER MY SUPERVISION. CONSTRUCTION OF THIS PROJECT WILL BE UNDER MY OBSERVATION. ALL SCALES ARE SET FOR 11"x17"

SHEET TITLE:

CONFIGURATION KEYS

SHEET NUMBER:


T6.0

DRAWN BY:	CHK BY:	APV BY:
GW	CA	CA

C:\Users\Gary Watts\Insite - Inc\TMO DENVER - Documents\DN03447E\Anchor-L600\A&E\CAD\DN03447E_A and E_CDs_L600.dwg PLOT DATE: 7/24/2020 BY: Gary Watts

Configuration 56791X_SR

* For 5G and LTE Airscale BB dimensioning refer to Fiber Port matrices.
(Alpha, Beta & Gamma)

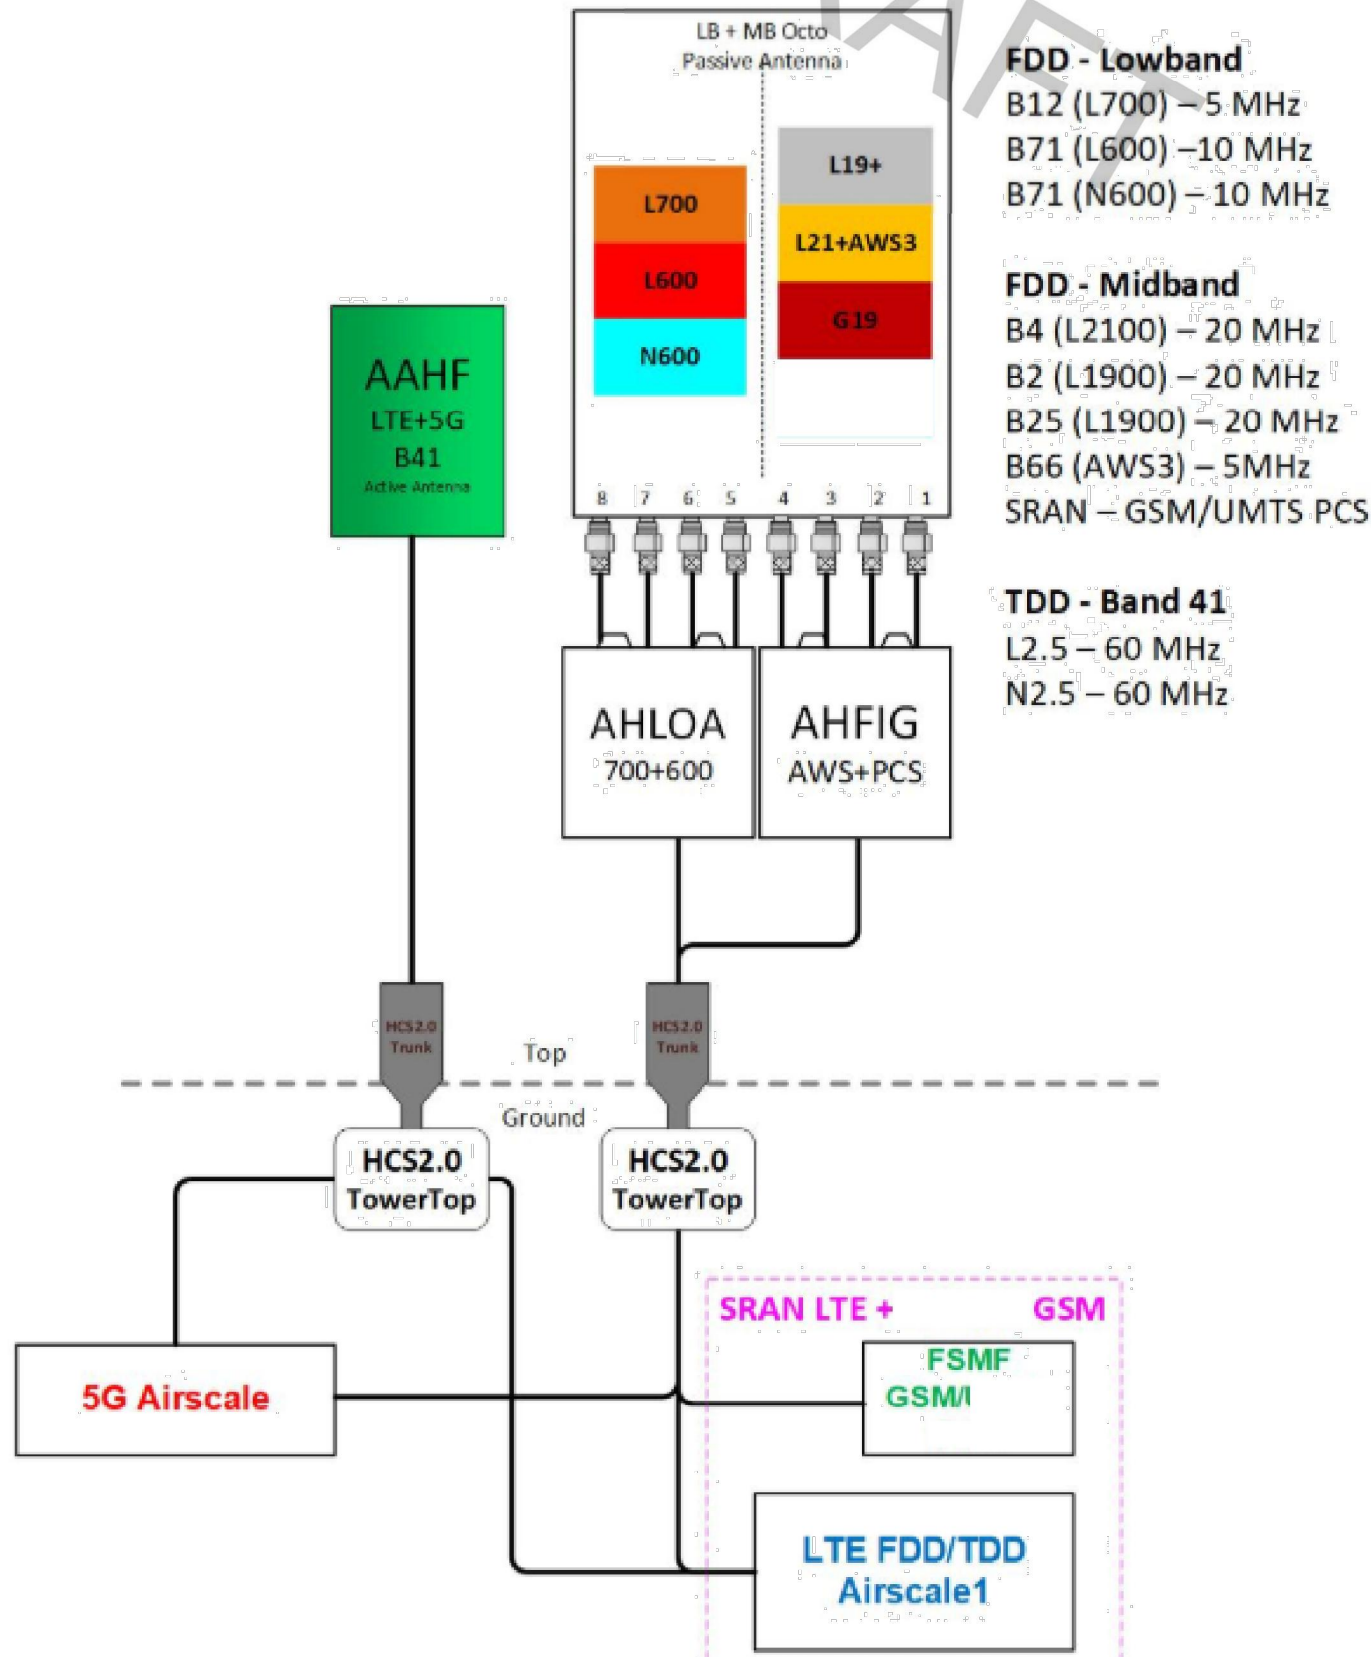

REVISIONS			
Rev.	Date:	Description:	By:
0	07.24.20	PRELIM.	GW
1			
2			
3			
4			
5			
6			
7			

GENERAL CONSTRUCTION NOTES

1. THE FACILITY IS AN UNOCCUPIED WIRELESS FACILITY.
2. PLANS ARE NOT TO BE SCALED AND ARE INTENDED TO BE A DIAGRAMMATIC OUTLINE ONLY, UNLESS NOTED OTHERWISE. THE WORK SHALL INCLUDE FURNISHING MATERIALS, EQUIPMENT, APPURTENANCES AND LABOR NECESSARY TO COMPLETE ALL INSTALLATIONS AS INDICATED ON THE DRAWINGS.
3. PRIOR TO THE SUBMISSION OF BIDS, THE CONTRACTORS SHALL VISIT THE JOB SITE AND BE RESPONSIBLE FOR ALL CONTRACT DOCUMENTS, FIELD CONDITIONS AND DIMENSIONS, AND CONFIRMING THAT THE WORK MAY BE ACCOMPLISHED AS SHOWN PRIOR TO PROCEEDING WITH CONSTRUCTION. ANY DISCREPANCIES ARE TO BE BROUGHT TO THE ATTENTION OF THE IMPLEMENTATION ENGINEER AND ARCHITECT/ENGINEER PRIOR TO PROCEEDING WITH THE WORK.
4. THE CONTRACTOR SHALL RECEIVE, IN WRITING, AUTHORIZATION TO PROCEED BEFORE STARTING WORK ON ANY ITEM NOT CLEARLY DEFINED OR IDENTIFIED BY THE CONTRACT DOCUMENTS.
5. CONTRACTOR SHALL CONTACT LOCAL DIGGERS HOTLINE 48 HOURS PRIOR TO PROCEEDING WITH ANY EXCAVATION, SITE WORK OR CONSTRUCTION.
6. THE CONTRACTOR SHALL INSTALL ALL EQUIPMENT AND MATERIALS IN ACCORDANCE WITH MANUFACTURER'S RECOMMENDATIONS UNLESS SPECIFICALLY INDICATED OTHERWISE OR WHERE LOCAL CODES OR REGULATIONS TAKE PRECEDENCE.
7. ALL WORK PERFORMED AND MATERIALS INSTALLED SHALL BE IN STRICT ACCORDANCE WITH ALL APPLICABLE CODES, REGULATIONS AND ORDINANCES. CONTRACTOR SHALL GIVE ALL NOTICES AND COMPLY WITH ALL LAWS, ORDINANCES, RULES, REGULATIONS AND LAWFUL ORDERS OF ANY PUBLIC AUTHORITY REGARDING THE PERFORMANCE OF THE WORK. MECHANICAL AND ELECTRICAL SYSTEMS SHALL BE INSTALLED IN ACCORDANCE WITH ALL APPLICABLE MUNICIPAL AND UTILITY COMPANY SPECIFICATIONS, AND LOCAL AND STATE JURISDICTIONAL CODES, ORDINANCES AND APPLICABLE REGULATIONS.
8. THE GENERAL CONTRACTOR SHALL SUPERVISE AND DIRECT THE WORK, USING THE BEST SKILLS AND ATTENTION. THE CONTRACTOR SHALL BE SOLELY RESPONSIBLE FOR ALL CONSTRUCTION MEANS, METHODS, TECHNIQUES, SEQUENCES AND PROCEDURES AND FOR COORDINATING ALL PORTIONS OF THE WORK UNDER THE CONTRACT INCLUDING CONTACT AND COORDINATION WITH THE CONSTRUCTION FIELD ENGINEER AND WITH THE LANDLORD'S AUTHORIZED REPRESENTATIVE.
9. DETAILS ARE INTENDED TO SHOW END RESULT OF DESIGN. MINOR MODIFICATIONS MAY BE REQUIRED TO SUIT JOB DIMENSIONS OR CONDITIONS, AND SUCH MODIFICATIONS SHALL BE INCLUDED AS PART OF THE WORK.
10. REPRESENTATIONS OF TRUE NORTH, OTHER THAN THOSE FOUND ON THE PLOT OF SURVEY DRAWING, SHALL NOT BE USED TO IDENTIFY OR ESTABLISH THE BEARING OF TRUE NORTH AT THE SITE. THE CONTRACTOR SHALL RELY SOLELY ON THE PLOT OF SURVEY DRAWING AND ANY SURVEYOR'S MARKINGS AT THE SITE FOR THE ESTABLISHMENT OF TRUE NORTH, AND SHALL NOTIFY THE ARCHITECT/ENGINEER PRIOR TO PROCEEDING WITH THE WORK IF ANY DISCREPANCY IS FOUND BETWEEN THE VARIOUS ELEMENTS OF THE WORKING DRAWINGS AND THE TRUE NORTH ORIENTATION AS DEPICTED ON THE PLOT OF SURVEY. THE CONTRACTOR SHALL ASSUME SOLE LIABILITY FOR ANY FAILURE TO NOTIFY THE ARCHITECT/ENGINEER.

STRUCTURAL NOTES

GENERAL CONDITIONS

1. DESIGN AND CONSTRUCTION OF ALL WORK SHALL CONFORM TO THE APPROVED EDITION OF THE IBC EDITION 2006 AND ALL OTHER APPLICABLE STATE CODES, ORDINANCES, AND REGULATIONS. IN CASE OF CONFLICT BETWEEN THE CODES, STANDARDS, AND REGULATIONS. SPECIFICATIONS, GENERAL NOTES AND/OR MANUFACTURER'S REQUIREMENTS. USE THE MOST STRINGENT PROVISION.
2. IT IS THE EXPRESS INTENT OF THE PARTIES INVOLVED IN THIS PROJECT THAT THE CONTRACTOR OR SUBCONTRACTOR OR INDEPENDENT CONTRACTOR OR THEIR RESPECTIVE EMPLOYEES SHALL EXCULPATE THE ARCHITECT, THE ENGINEER, THE CONSTRUCTION MANAGER, THE OWNER, AND THEIR AGENTS, FROM ANY LIABILITY WHATSOEVER AND HOLD THEM HARMLESS AGAINST LOSS, DAMAGES, LIABILITY OR ANY EXPENSE ARISING IN ANY MATTER FROM THE WRONGFUL OR NEGLIGENT ACT, OR FAILURE TO CARRY OUT THE WORK IN ACCORDANCE WITH THE CONTRACT DOCUMENTS, OR THE CONSTRUCTION MEANS, METHODS, TECHNIQUES, SEQUENCES OR PROCEDURES OR FAILURE TO CONFORM TO THE STATE SCAFFOLDING ACT IN CONNECTION WITH THE WORK.
3. DO NOT SCALE DRAWINGS.
4. VERIFY ALL EQUIPMENT MOUNTING DIMENSIONS PER MANUFACTURER DRAWINGS.
5. SUBMIT ONE SEPIA AND TWO PRINTS OF ALL STRUCTURAL SHOP DRAWINGS. MARKED UP SEPIA SHALL BE RETURNED.

STRUCTURAL STEEL NOTES:

1. CHANNELS, ANGLES AND PLATES SHALL BE ASTM A36 MATERIAL, UNLESS NOTED OTHERWISE.
2. SQUARE AND RECTANGULAR TUBE STEEL HSS SECTIONS SHALL BE ASTM A500, GRADE B (Fy = 46 ksi) MATERIAL.
3. ROUND PIPE SECTIONS SHALL BE ASTM A53, GRADE B (Fy = 35 ksi) MATERIAL.
4. DESIGN, FABRICATION, AND ERECTION SHALL BE IN ACCORDANCE WITH THE "AISC SPECIFICATION FOR THE DESIGN, FABRICATION AND ERECTION OF STRUCTURAL STEEL FOR BUILDINGS" , WITH COMMENTARY AND THE "CODE OF STANDARD PRACTICE" .
5. ALL STEEL SHALL HAVE ONE COAT OF SHOP PRIMER. DO NOT PAINT AREAS WITHIN 3" OF BOLTS, WELDS OR HEADED STUDS.
6. BOLTS SHALL BE HIGH STRENGTH BOLTS, A325, CONFORMING TO ASTM SPECIFICATIONS. ALL CONNECTIONS SHALL HAVE A MINIMUM OF 2 BOLTS.
7. WELDING SHALL BE CONDUCTED BY CERTIFIED WELDERS AND SHALL CONFORM TO THE AWS CODES FOR ARC AND GAS WELDING IN BUILDING CONSTRUCTION.
8. WELDS SHALL BE MADE USING E70XX ELECTRODES AND SHALL BE 3/16" MINIMUM UNLESS OTHERWISE NOTED.
9. WELDING SHALL BE PERFORMED IN ACCORDANCE WITH A WELDED PROCEDURE SPECIFICATION (WPS) AS PER AWS D1.1 , D1.3 AND D1.4.
10. ONLY PRE-QUALIFIED WELDING PROCEDURES SHALL BE USED.
11. UNLESS SPECIFICALLY ADDRESSED IN THE SPECIFICATIONS OR THE DETAILS, ALL STEEL ITEMS PERMANENTLY EXPOSED TO EARTH OR WEATHER SHALL BE CORROSION-RESISTANT BY GALVANIZING OR BY THE USE OF STAINLESS STEEL.
12. ALL FIELD WELDS ON GALVANIZED MATERIAL SHALL BE BRUSH-COATED WITH A ZINC-RICH PAINT.

FRP NOTES:

1. ALL FRP MATERIAL SHALL BE EXTREN SERIES 500 OR EQUIVALENT, PRODUCED BY THE PULTRUSION METHOD.
2. ALL ADHESIVE RESIN SHALL BE PLEXUS METHACRYLATE OR AN EQUIVALENT ADHESIVE RESIN THAT IS COMPATIBLE WITH THE RESIN MATRIX USED IN THE STRUCTURAL SHAPES.
3. ALL FRP CONNECTIONS SHALL BE FULLY-BONDED AT EACH SIDE WITH A 1/4" PLATE AND A MINIMUM OF (2) 3/8" DIAMETER FLATHEAD FRP SCREWS PER MEMBER.
4. ISOLAPOST NUTS AND BOLTS SHALL BE TIGHTENED TO A SNUG-TIGHT FIT PLUS AN ADDITIONAL 1/2 TURN, PRIOR TO BEING LOCKED WITH EPOXY.
5. ALL PANELS / SHEATHING SHALL BE FULLY BONDED WITH 3/8" FLATHEAD FRP SCREWS AT 12" O.C.
6. ALL FIELD CUT AND DRILLED EDGES, HOLES AND ABRASIONS SHALL BE SEALED WITH A CATALYZED EPOXY RESIN COMPATIBLE WITH THE MANUFACTURER'S ORIGINAL RESIN.

STANDARDS FOR ALL CONCRETE WORK

1. ALL CONCRETE WORK SHALL CONFORM WITH ACI. 318 OR LATEST. DETAIL REINFORCING IN CONFORMANCE WITH ACI. SP66 LATEST.
2. NO SPLICES OF REINFORCEMENT SHALL BE MADE EXCEPT AS DETAILED OR AUTHORIZED BY THE STRUCTURAL ENGINEER. LAP SPLICES WHERE PERMITTED SHALL BE A MINIMUM OF 30 BAR DIAMETERS.
3. PROVIDE ALL ACCESSORIES NECESSARY TO SUPPORT REINFORCING AT POSITIONS SHOW ON DRAWINGS.
4. WIRE FABRIC REINFORCEMENT MUST LAP ONE FULL MESH AT SIDE AND END LAPS SHALL BE TIED TOGETHER.
5. CURE AFTER FINISHING CONCRETE. KEEP MOIST FOR 7 DAYS AFTER POURING.
6. COMPACT STRUCTURAL FILL 95% PROCTOR DENSITY PRIOR TO PLACING CONCRETE UNDER SLABS.
7. 1/4" CHAMFER ON ALL CORNERS AND EDGES.
8. ALL CONCRETE SHALL BE PORTLAND, TYPE 1 CEMENT WITH A MINIMUM OF 28 DAY STRENGTH OF 3000 PSI., 4" SLUMP AND A MINIMUM AIR ENTRAPMENT OF 4%.
9. ALL REINFORCING STEEL SHALL BE GRADE 60. ALL REINFORCING MESH SHALL CONFORM TO ASTM A 185.

ELECTRICAL NOTES

1. SUBMITTAL OF BID INDICATES CONTRACTOR IS COGNIZANT OF ALL JOB SITE CONDITIONS AND WORK TO BE PERFORMED UNDER THIS CONTRACT. CONTRACTOR IS RESPONSIBLE FOR ALL FIELD VERIFICATION.
2. THESE PLANS ARE DIAGRAMMATIC ONLY, AND NOT TO BE SCALED.
3. ELECTRICAL CONTRACTOR SHALL PROVIDE ALL LABOR, MATERIALS, INSURANCE, EQUIPMENT, INSTALLATION, CONSTRUCTION TOOLS, TRANSPORTATION, ETC. FOR A COMPLETE AND PROPERLY OPERATIVE SYSTEM ENERGIZED THROUGHOUT AND AS INDICATED ON DRAWINGS, AS SPECIFIED HEREIN AND/OR AS OTHERWISE REQUIRED.
4. ALL MATERIALS AND EQUIPMENT SHALL BE NEW AND IN PERFECT CONDITION WHEN INSTALLED AND SHALL BE OF THE BEST GRADE OR GROUP OF EQUIPMENT. MATERIALS SHALL BE LISTED AND APPROVED BY UNDER-WRITER'S LABORATORY AND SHALL BEAR THE INSPECTION LABEL "J" WHERE SUBJECT TO SUCH APPROVAL MATERIALS SHALL MEET WITH APPROVAL OF THE DIVISION OF INDUSTRIAL SAFETY AND ALL GOVERNING BODIES HAVING JURISDICTION. MATERIALS SHALL BE MANUFACTURED IN ACCORDANCE WITH APPLICABLE STANDARDS ESTABLISHED BY ANSI, NEMA AND NBFU.
5. ALL CONDUIT INSTALLED SHALL BE SURFACE MOUNTED UNLESS OTHERWISE NOTED.
6. ELECTRICAL CONTRACTOR SHALL CARRY OUT HIS WORK WITH ACCORDANCE WITH ALL GOVERNING STATE, COUNTY, LOCAL CODES AND O.S.H.A.
7. ELECTRICAL CONTRACTOR SHALL SECURE ALL NECESSARY ELECTRICAL PERMITS, AND PAY ALL REQUIRED FEES.
8. COMPLETE JOB SHALL BE GUARANTEED FOR A PERIOD OF NO LESS THAN ONE YEAR AFTER THE DATE OF JOB COMPLETION. ANY WORK, MATERIAL, OR EQUIPMENT FOUND TO BE FAULTY DURING THAT PERIOD SHALL BE CORRECTED AT ONCE, UPON WRITTEN NOTIFICATION, AT THE EXPENSE OF THE ELECTRICAL CONTRACTOR.
9. ALL CONDUIT ONLY (C.O.) SHALL HAVE A PULL WIRE OR ROPE, AND TRUE TAPE.
10. PROVIDE THE OWNER WITH ONE SET OF COMPLETE DIMENSIONS AND CIRCUITS, WITHIN 10 WORKING DAYS OF PROJECT COMPLETION. ELECTRICAL "AS BUILT" DRAWINGS, SHOWING ACTUAL LOCATION OF CONDUITS.
11. ALL BROCHURES, OPERATING MANUALS, CATALOGS, SHOP DRAWINGS, ETC. SHALL BE TURNED OVER TO PROJECT MANAGER AT JOB COMPLETION.
12. USE T-TAP CONNECTIONS ON ALL MULTI-CIRCUITS WITH COMMON NEUTRAL CONDUCTOR FOR LIGHTING FIXTURE. ALL CONDUCTORS SHALL BE COPPER.
13. THE EXTERIOR GROUND RING SHALL BE TESTED PER CCI SPECIFICATIONS AND SHALL HAVE A RESISTANCE TO EARTH OF 5 OHMS OR LESS. IF NOT NOTIFY ENGINEER.
14. ALL CIRCUIT BREAKERS, FUSES AND ELECTRICAL EQUIPMENT SHALL HAVE AN INTERRUPTING RATING NOT LESS THAN THE MAXIMUM SHORT =CIRCUIT CURRENT TO WHICH THEY MAY BE SUBJECTED, AND A MINIMUM OF 10,000 A.I.C.
15. THE ENTIRE ELECTRICAL INSTALLATION SHALL BE GROUNDED AS REQUIRED BY ALL APPLICABLE CODES.
16. PATCH, REPAIR, AND PAINT ANY AREA THAT HAS BEEN DAMAGED IN THE COURSE OF THE ELECTRICAL WORK.
17. IN DRILLING HOLES INTO CONCRETE (WHETHER FOR FASTENING OR ANCHORING PURPOSES OR PENETRATIONS THROUGH THE FLOOR FOR CONDUIT RUNS, PIPE RUNS, ETC.) IT MUST BE CLEARLY UNDERSTOOD THAT TENDONS AND RE-BARS WILL NOT BE DRILLED INTO, CUT, OR DAMAGED UNDER ANY CIRCUMSTANCES.
18. LOCATION OF TENDONS AN RE-BARS ARE NOT DEFINITELY KNOWN AND THEREFORE MUST BE SEARCHED FOR BY APPROPRIATE METHODS AND EQUIPMENT VIA X-RAY, OR OTHER DEVICES THAT CAN ACCURATELY LOCATE THE REINFORCING STEEL TENDONS.
19. PENETRATIONS IN FIRE RATED WALLS SHALL BE FIRE STOPPED IN ACCORDANCE WITH APPLICABLE LOCAL BUILDING CODES. USING U.L. RATED MATERIALS.
20. ELECTRICAL CONTRACTOR IS TO COORDINATE WITH UTILITY COMPANY FOR CONNECTION OF TEMPORARY AND PERMANENT POWER TO THE SITE. THE TEMPORARY POWER AND ALL HOOK-UP COSTS SHALL BE PAID BY THE CONTRACTOR.
21. ELECTRICAL CONTRACTOR SHALL SUBMIT SHOP DRAWINGS AND/OR CATALOG CUT-SHEETS ON ALL NON-SPECIFIED ORIGINAL MATERIALS AND EQUIPMENT, TO PROJECT MANAGER PRIOR TO COMMENCEMENT OF THE WORK.
22. UPON COMPLETION OF WORK, CONDUCT CONTINUITY AND SHORT CIRCUIT, AS WELL AS, GROUNDING TEST, GROUNDING TEST SHALL BE PERFORMED BY INDEPENDENT TESTING AGENCY, WITH WRITTEN REPORT SUBMITTED TO THE PROJECT MANAGER FOR REVIEW AND APPROVAL.

23. CLEAN PREMISES DAILY OF ALL DEBRIS RESULTING FROM WORK AND LEAVE WORK PREMISES IN A COMPLETE AND UNDAMAGED CONDITION.
24. ALL EXTERIOR WALL PENETRATIONS SHALL BE SEALED WITH POLYSEAM SEALANT.
25. ALL #2 TINNED BARE COPPER DOWNLEADS TO BE PROTECTED BY 1/2" P.V.C. PIPE AND SECURED.
26. COMPRESSION FITTINGS TO BE USED ON ALL CONDUITS (NO SET SCREWS).
27. ALL #6 STRANDED COPPER WITH GREEN INSULATION TO BE ATTACHED WITH CRIMPED DOUBLE LUG, ATTACHED WITH NUTS, BOLTS AND STAR WASHERS TYPICAL AND NO-OX GREASE BETWEEN LUG AND BUS BAR.
28. ALL ABOVE GROUND CONDUIT SHALL BE RIGID GALVANIZED CONDUIT WITH WEATHERPROOF FITTINGS.

GROUNDING

- ALL METALLIC PARTS OF ELECTRICAL EQUIPMENT WHICH DO NOT CARRY CURRENT SHALL BE GROUNDED IN ACCORDANCE WITH THE REQUIREMENTS OF THE BUILDING MANUFACTURER, T-MOBILE GROUNDING AND BONDING STANDARDS, AND THE NATIONAL ELECTRICAL CODE.
2. PROVIDE ELECTRICAL GROUNDING AND BONDING SYSTEM INDICATED WITH ASSEMBLY OF MATERIALS, INCLUDING GROUNDING ELECTRODES, BONDING JUMPERS AND ADDITIONAL ACCESSORIES AS REQUIRED FOR A COMPLETE INSTALLATION.
3. ALL GROUNDING CONDUCTORS SHALL PROVIDE A STRAIGHT DOWNWARD PATH TO GROUND WITH GRADUAL BEND AS REQUIRED. GROUNDING CONDUCTORS SHALL NOT BE LOOPED OR SHARPLY BENT. ROUTE GROUNDING CONNECTIONS AND CONDUCTORS TO GROUND IN THE SHORTEST AND STRAIGHTEST PATHS POSSIBLE TO MINIMIZE TRANSIENT VOLTAGE RISES. BUILDINGS AND/OR NEW TOWERS GREATER THAN 75 FEET IN HEIGHT AND WHERE THE MAIN
4. GROUNDING CONDUCTORS ARE REQUIRED TO BE ROUTED TO GRADE, THE CONTRACTOR SHALL ROUTE TWO GROUNDING CONDUCTORS FROM THE ROOFTOP, TOWERS, AND WATER TOWERS GROUND RING, TO THE EX. GROUNDING SYSTEM, THE GROUNDING CONDUCTORS SHALL NOT BE SMALLER THAN #2 AWG COPPER. ROOFTOP GROUND RING SHALL BE BONDED TO THE EX. GROUNDING SYSTEM, THE BUILDING STEEL COLUMNS, LIGHTNING PROTECTION SYSTEM, AND BUILDING MAIN WATER LINE (FERROUS OR NONFERROUS METAL PIPING ONLY).
5. TIGHTEN GROUNDING AND BONDING CONNECTORS, INCLUDING SCREWS AND BOLTS, IN ACCORDANCE WITH MANUFACTURER'S PUBLISHED TORQUE TIGHTENING VALUES FOR CONNECTORS AND BOLTS. WHERE MANUFACTURER'S TORQUING REQUIREMENTS ARE NOT AVAILABLE, TIGHTEN CONNECTIONS TO COMPLY WITH TIGHTENING TORQUE VALUES SPECIFIED IN UL TO ASSURE PERMANENT AND EFFECTIVE GROUNDING. CONTRACTOR SHALL VERIFY THE LOCATIONS OF GROUNDING TIE-IN-POINTS TO THE EX.
6. ALL UNDERGROUND GROUNDING CONNECTIONS SHALL BE MADE BY THE GROUNDING SYSTEM. EXOTHERMIC WELD PROCESS AND INSTALLED IN ACCORDANCE WITH THE MANUFACTURER'S INSTRUCTIONS.
7. ALL GROUNDING CONNECTIONS SHALL BE INSPECTED FOR TIGHTNESS. EXOTHERMIC WELDED CONNECTIONS SHALL BE APPROVED BY THE INSPECTOR HAVING JURISDICTION BEFORE BEING PERMANENTLY CONCEALED.
8. APPLY CORROSION-RESISTANCE FINISH TO FIELD CONNECTIONS AND PLACES WHERE FACTORY APPLIED PROTECTIVE COATINGS HAVE BEEN DESTROYED.
9. A SEPARATE, CONTINUOUS, INSULATED EQUIPMENT GROUNDING CONDUCTOR SHALL BE INSTALLED IN ALL FEEDER AND BRANCH CIRCUITS.
10. BOND ALL INSULATED GROUNDING BUSHINGS WITH A BARE 6 AWG GROUNDING CONDUCTOR TO A GROUND BUS.
11. DIRECT BURIED GROUNDING CONDUCTORS SHALL BE INSTALLED AT A NOMINAL DEPTH OF 36" MINIMUM BELOW GRADE, OR 6" BELOW THE FROST LINE, USE THE GREATER OF THE TWO DISTANCES.
12. ALL GROUNDING CONDUCTORS EMBEDDED IN OR PENETRATING CONCRETE SHALL BE INSTALLED IN SCHEDULE 40 PVC CONDUIT.
13. THE INSTALLATION OF CHEMICAL ELECTROLYTIC GROUNDING SYSTEM IN STRICT ACCORDANCE WITH MANUFACTURER'S INSTRUCTIONS. REMOVE SEALING TAPE FROM LEACHING AND BREATHER HOLES. INSTALL PROTECTIVE BOX FLUSH WITH GRADE.
14. DRIVE GROUND RODS UNTIL TOPS ARE A MINIMUM DISTANCE OF 36" DEPTH OR 6" BELOW FROST LINE, USING THE GREATER OF THE TWO DISTANCES.
15. IF COAX ON THE ICE BRIDGE IS MORE THAN 6 FT. FROM THE GROUND BAR AT THE BASE OF THE TOWER, A SECOND GROUND BAR WILL BE NEEDED AT THE END OF THE ICE BRIDGE, TO GROUND THE COAX CABLE GROUNDING KITS AND IN-LINE ARRESTORS
16. CONTRACTOR SHALL REPAIR, AND/OR REPLACE, EX. GROUNDING SYSTEM COMPONENTS DAMAGED DURING CONSTRUCTION AT THE CONTRACTORS EXPENSE.

PRESENTED BY:

T-Mobile



15660 MIDWEST RD. SUITE 140
OAKBROOK TERRACE, IL 60181



SITE NAME:

GIBSON HILL

SITE ADDRESS:

1499 GOLD RUN GULCH

BRECKENRIDGE, CO

SITE COUNTY:

SUMMIT COUNTY

SITE ID:

DN03447E

REVISIONS

Rev:	Date:	Description:	By:
0	07.24.20	PRELIM.	GW
1			
2			
3			
4			
5			
6			
7			

STAMPING SIGNATURE:

THIS WORK WAS PREPARED BY MYSELF OR UNDER MY SUPERVISION.
CONSTRUCTION OF THIS PROJECT WILL BE UNDER MY OBSERVATION. ALL
SCALES ARE SET FOR 11"x17"

SHEET TITLE:

GENERAL NOTES

SHEET NUMBER:

GN1.0

DRAWN BY:

CHK BY

APV BY:

GW

CA

CA